



14'-4"

SLAB


13'-0" ELECTRICAL

11'-0" DUCTING /HVAC
10'-5" WL AND SL
10'-0" FIRE SPRINKLER

9'-0" CEILING LINE




0'-0"

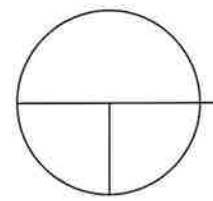

UTILITIES COORDINATION ELEVATION

PREPARED BY:


UNITED MANAGEMENT
INTERNATIONAL, LLC

PROJECT TITLE/ LOCATION

NMC STUDENT CENTER
AS TERLAJE SAIPAN MP 96950

OWNER/ ADDRESS:

REVISIONS:

NO.	DESCRIPTION	
01	FOR APPROVAL	

SHEET CONTENTS:

DRAWN UCM

CHECKED


APPROVED

DATE

SCALE NTS


SHEET NO

OF

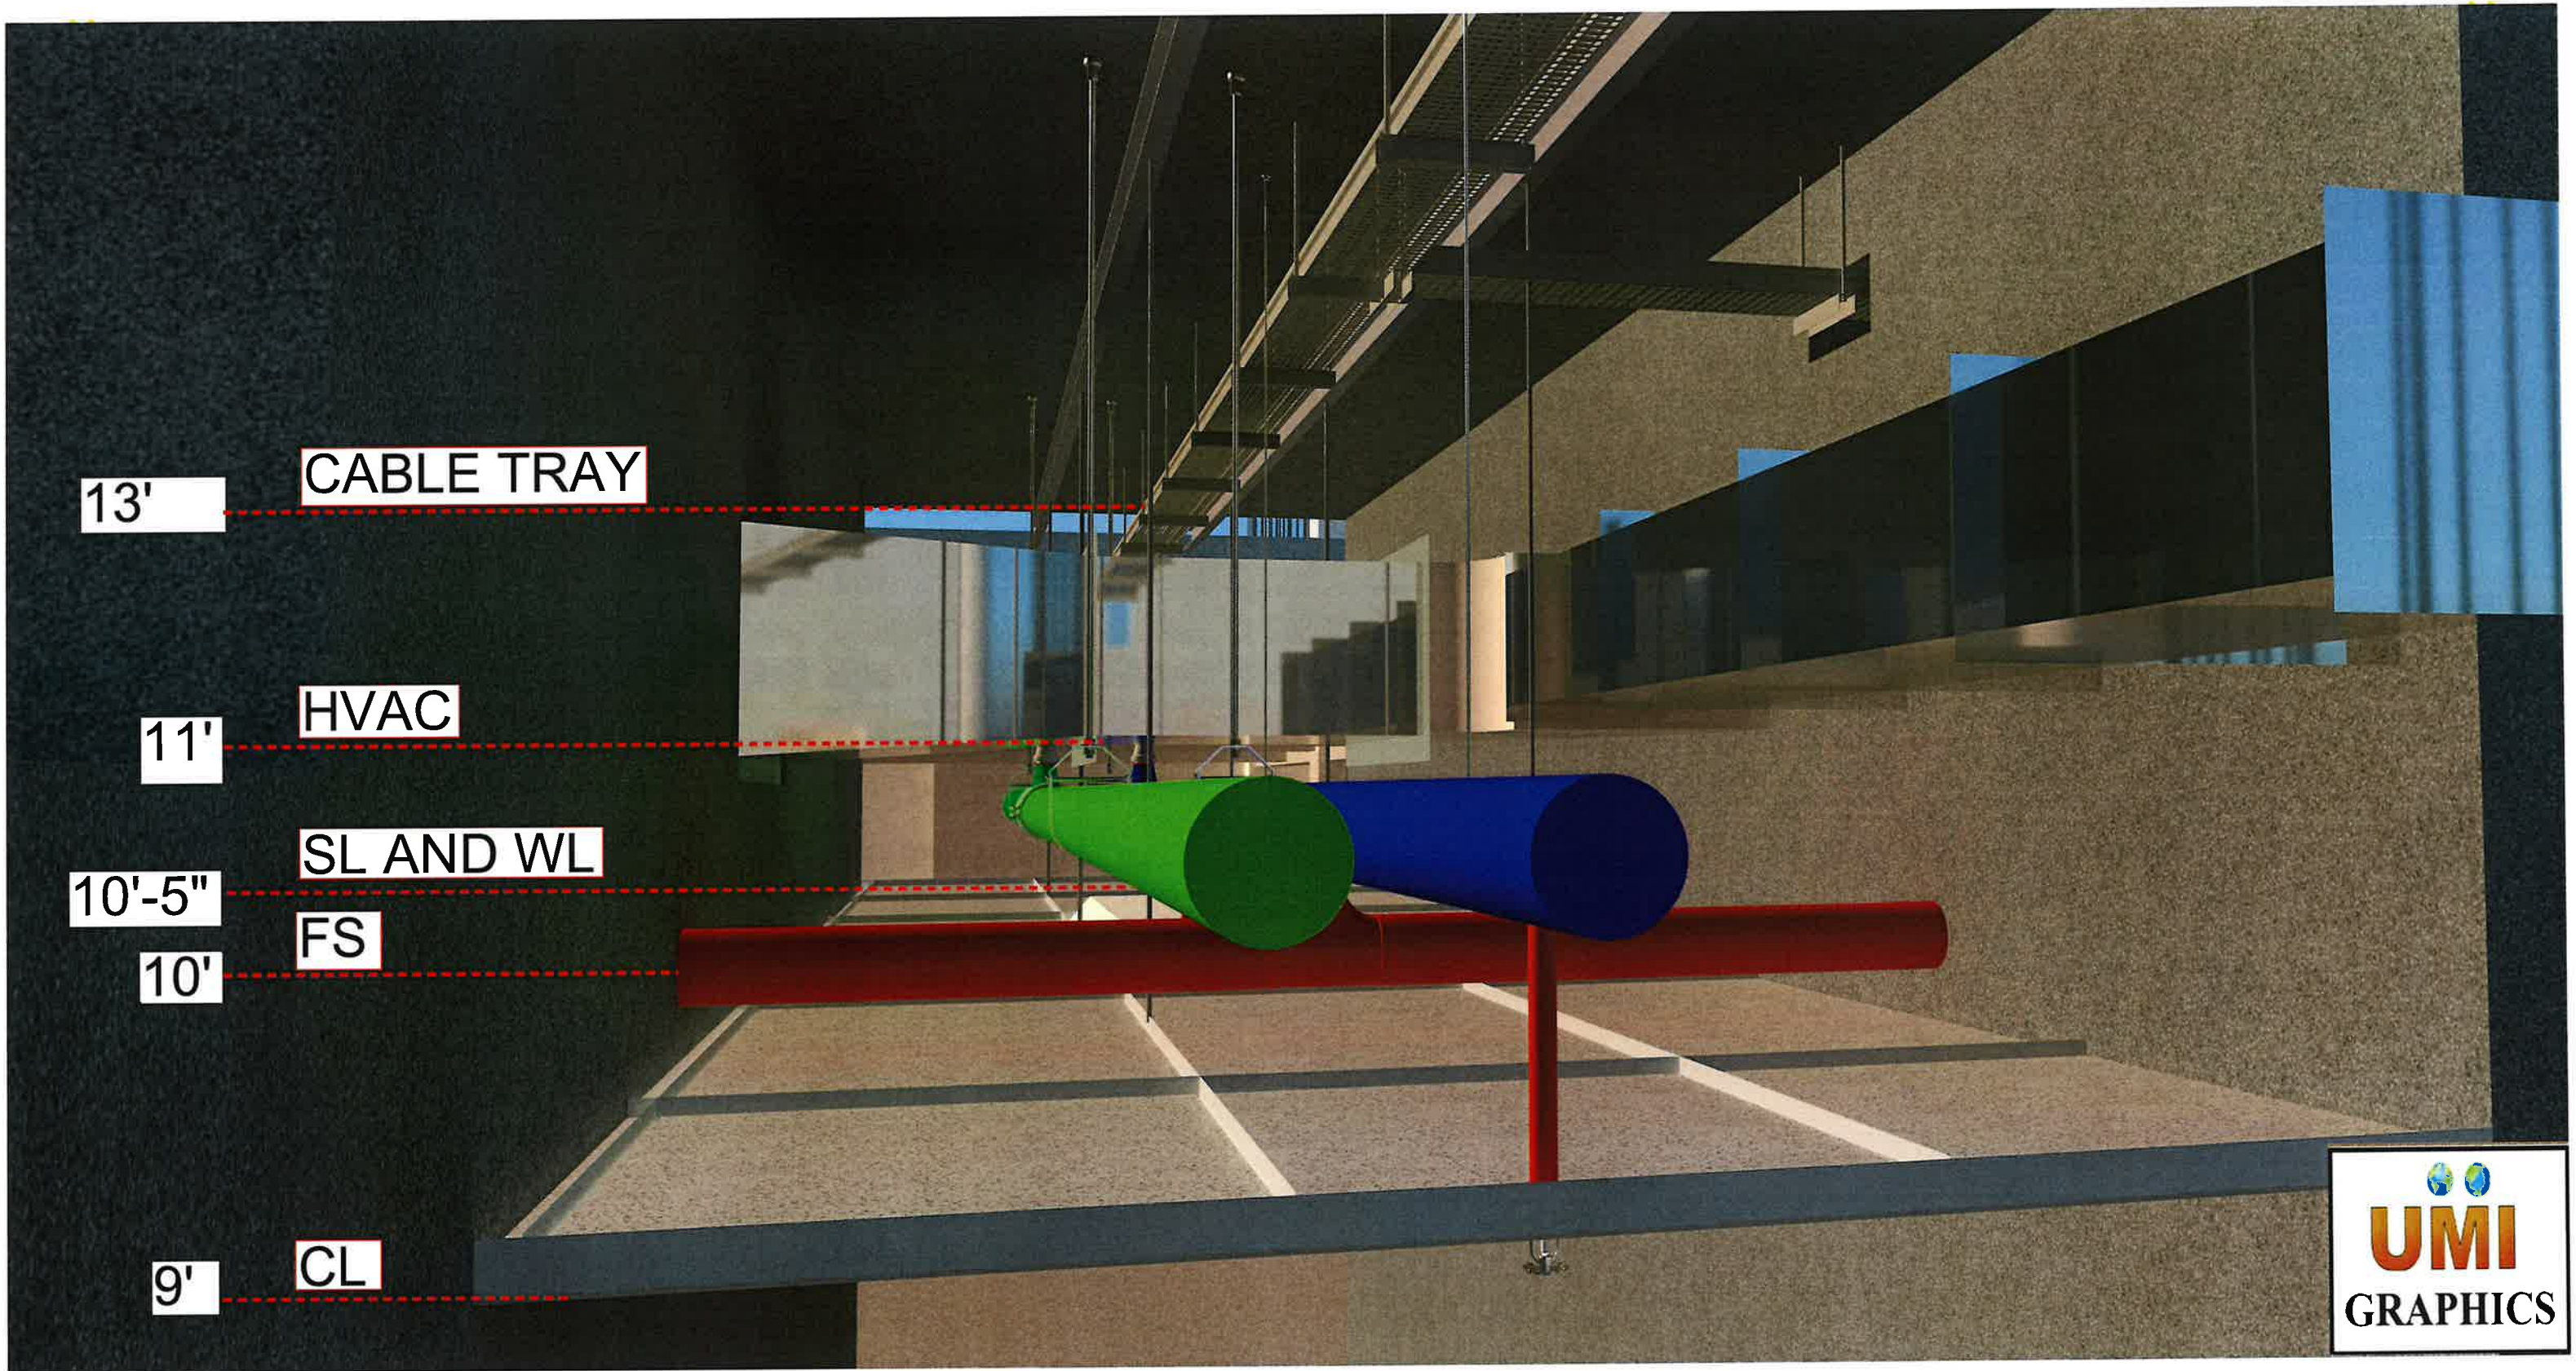


CEILING UTILITIES ELEVATION

ACTUAL SITE CONDITION

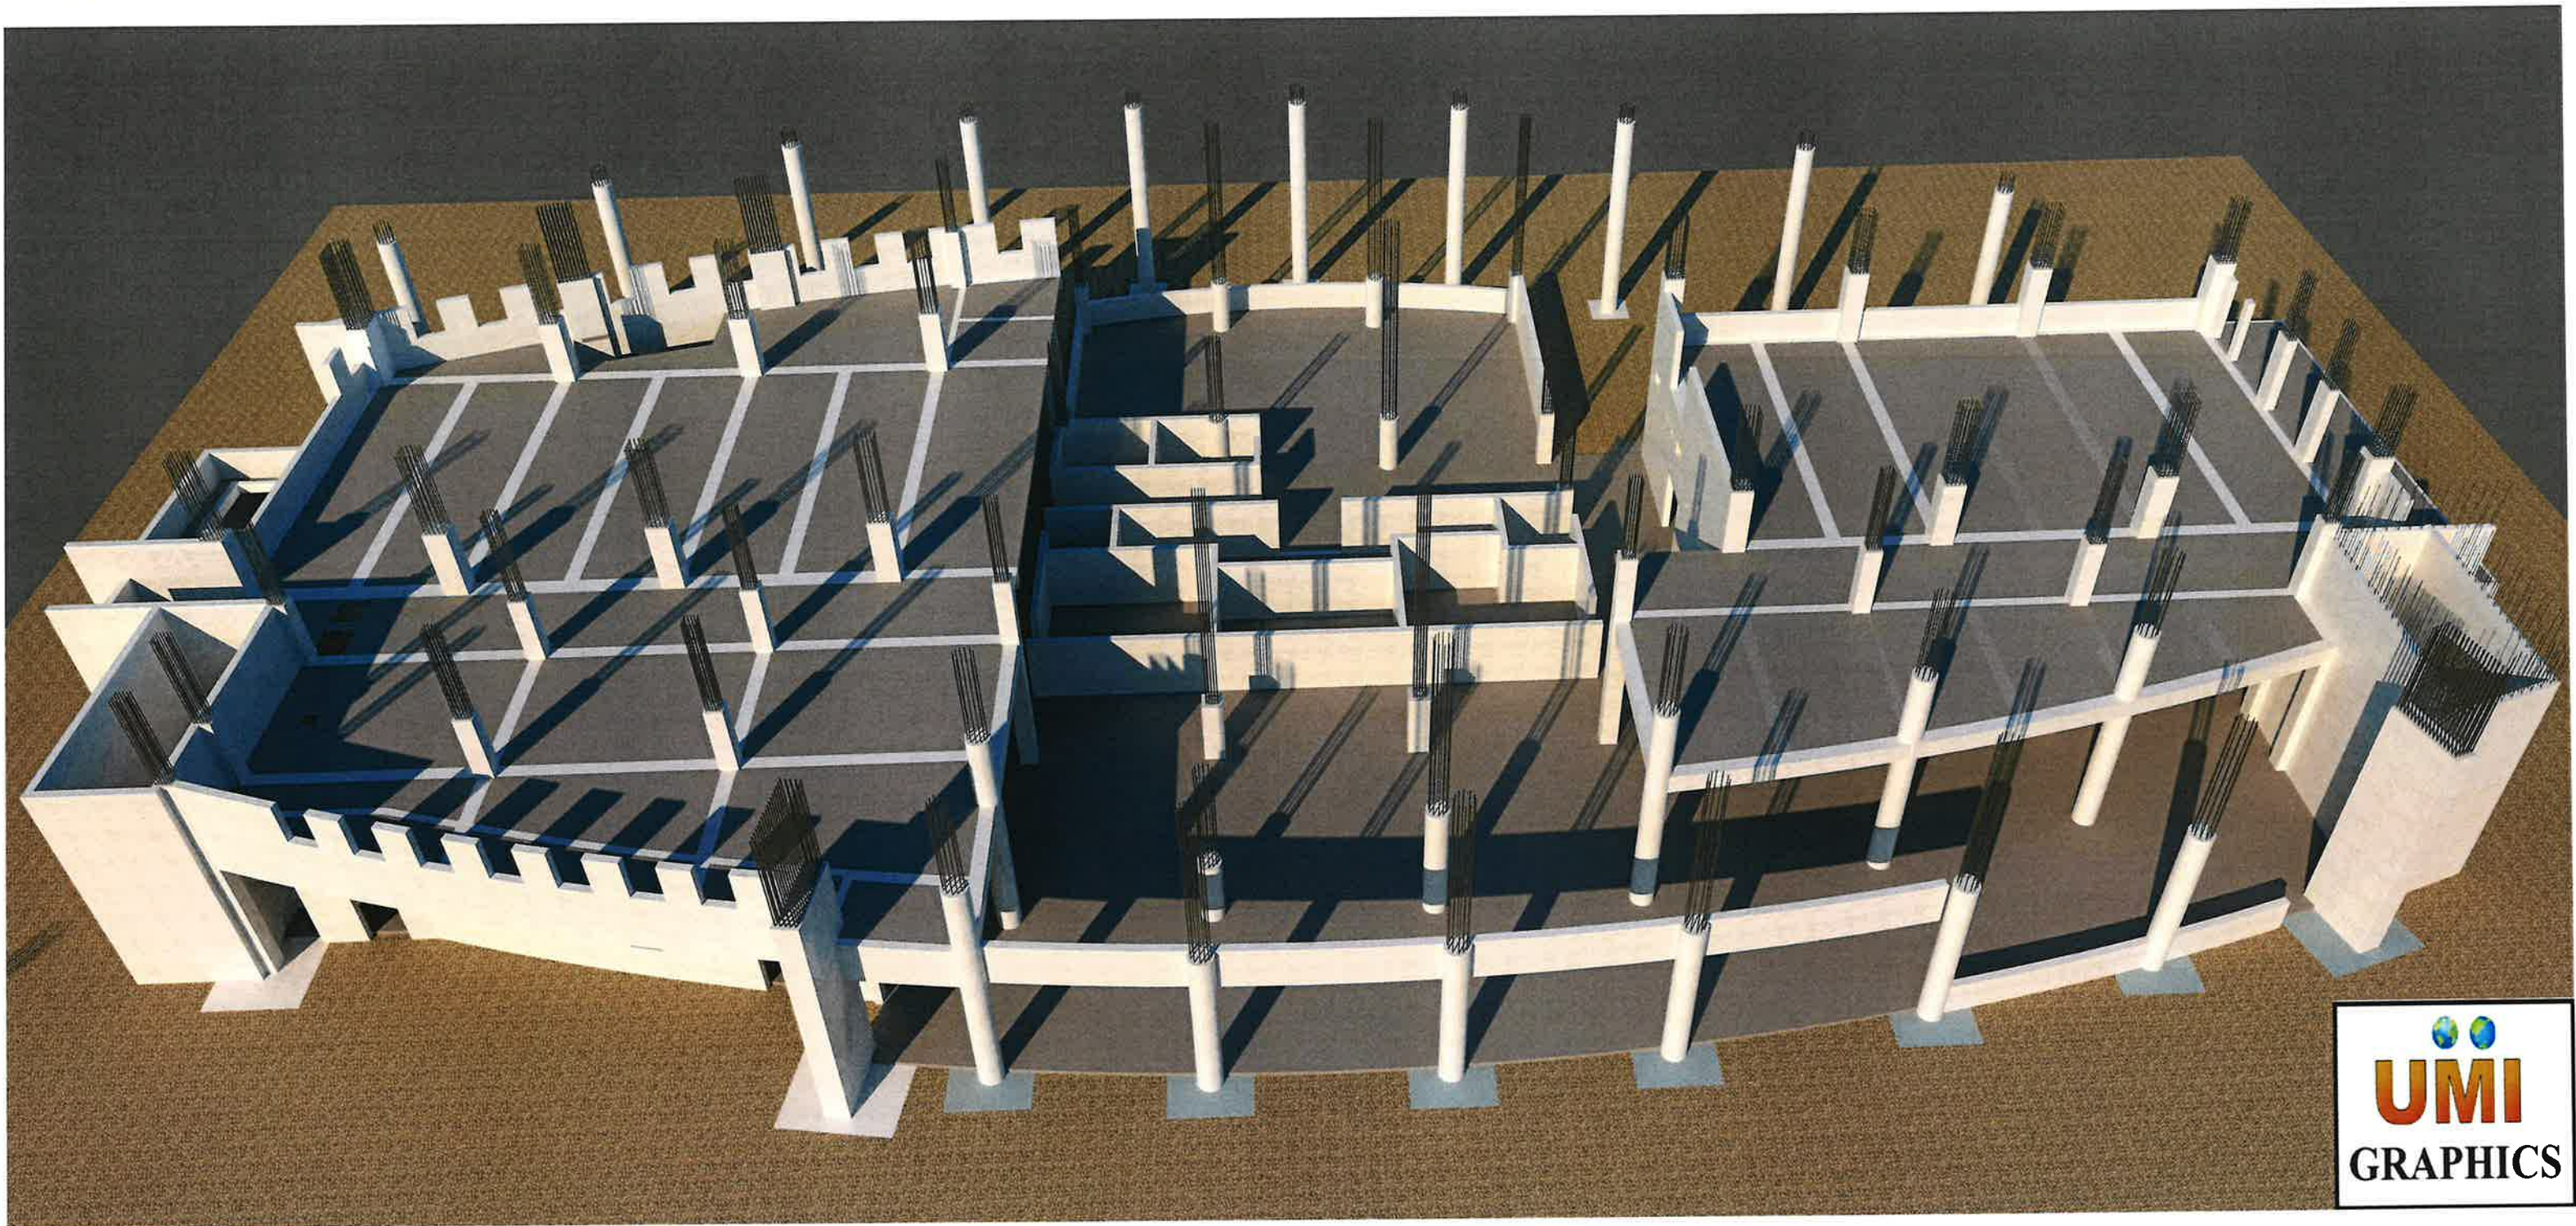


2ND FLOOR AREA 1,2 AND 3
REFERENCE DOCUMENT AS OF 11/11/24

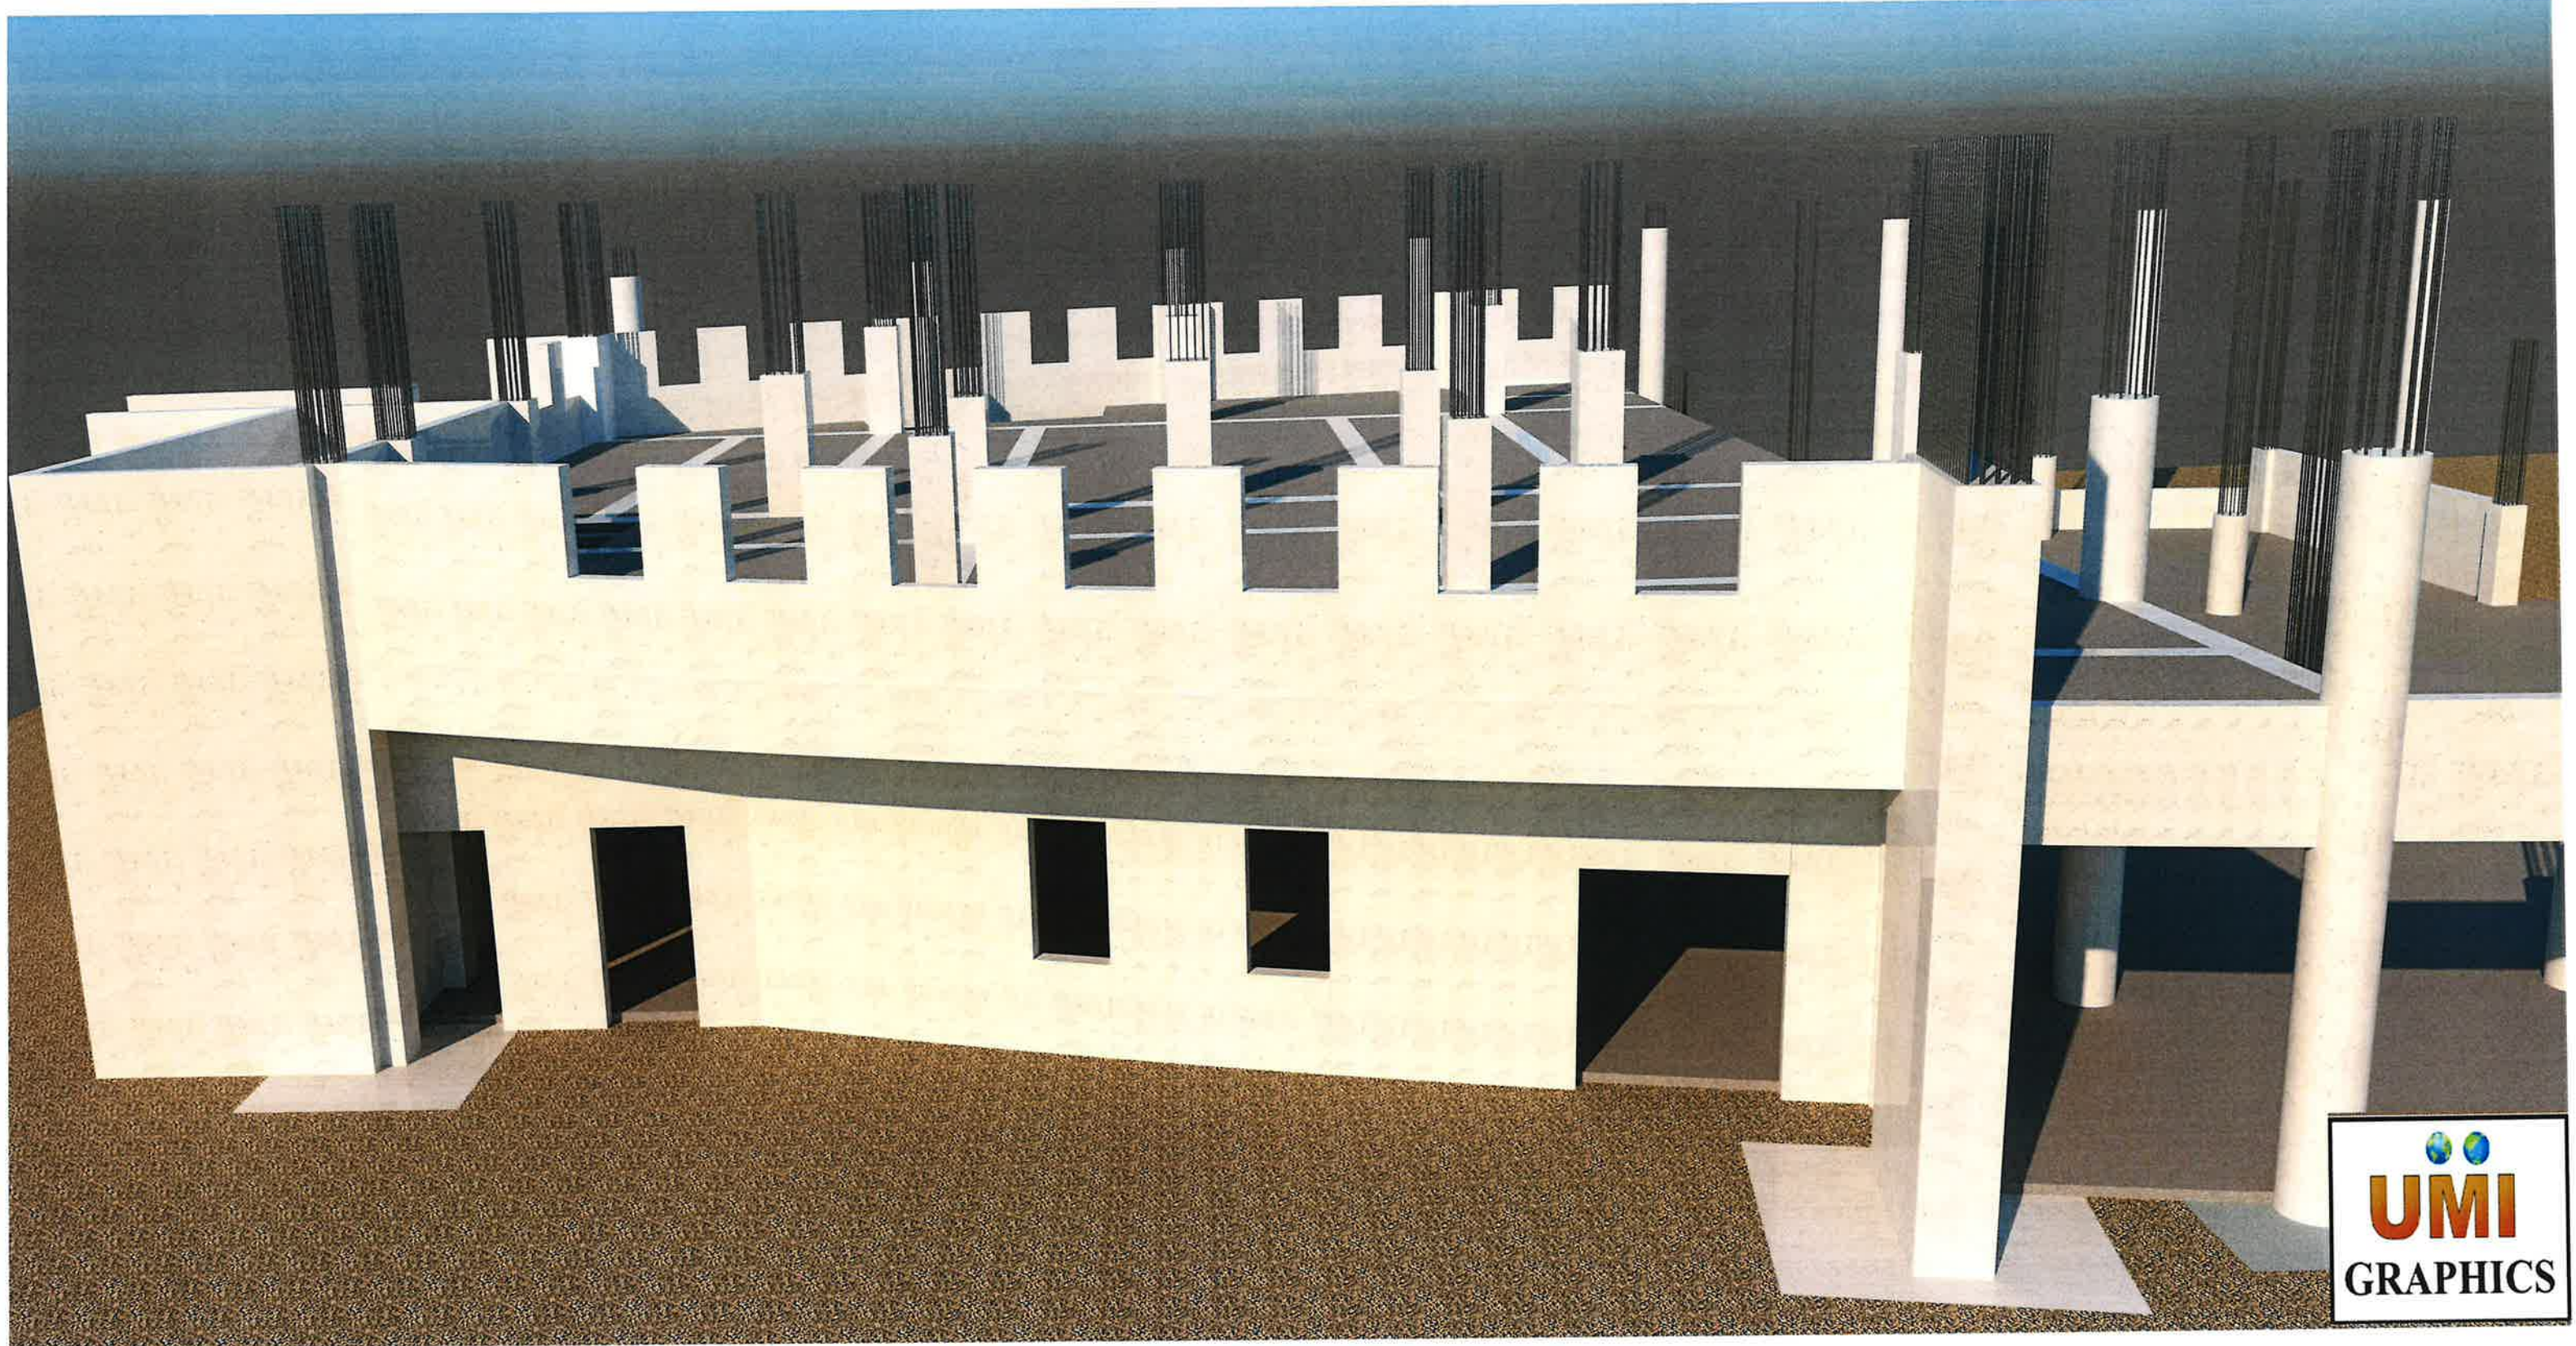




2ND FLOOR AREA 1

REFERENCE DOCUMENT AS OF 11/11/24

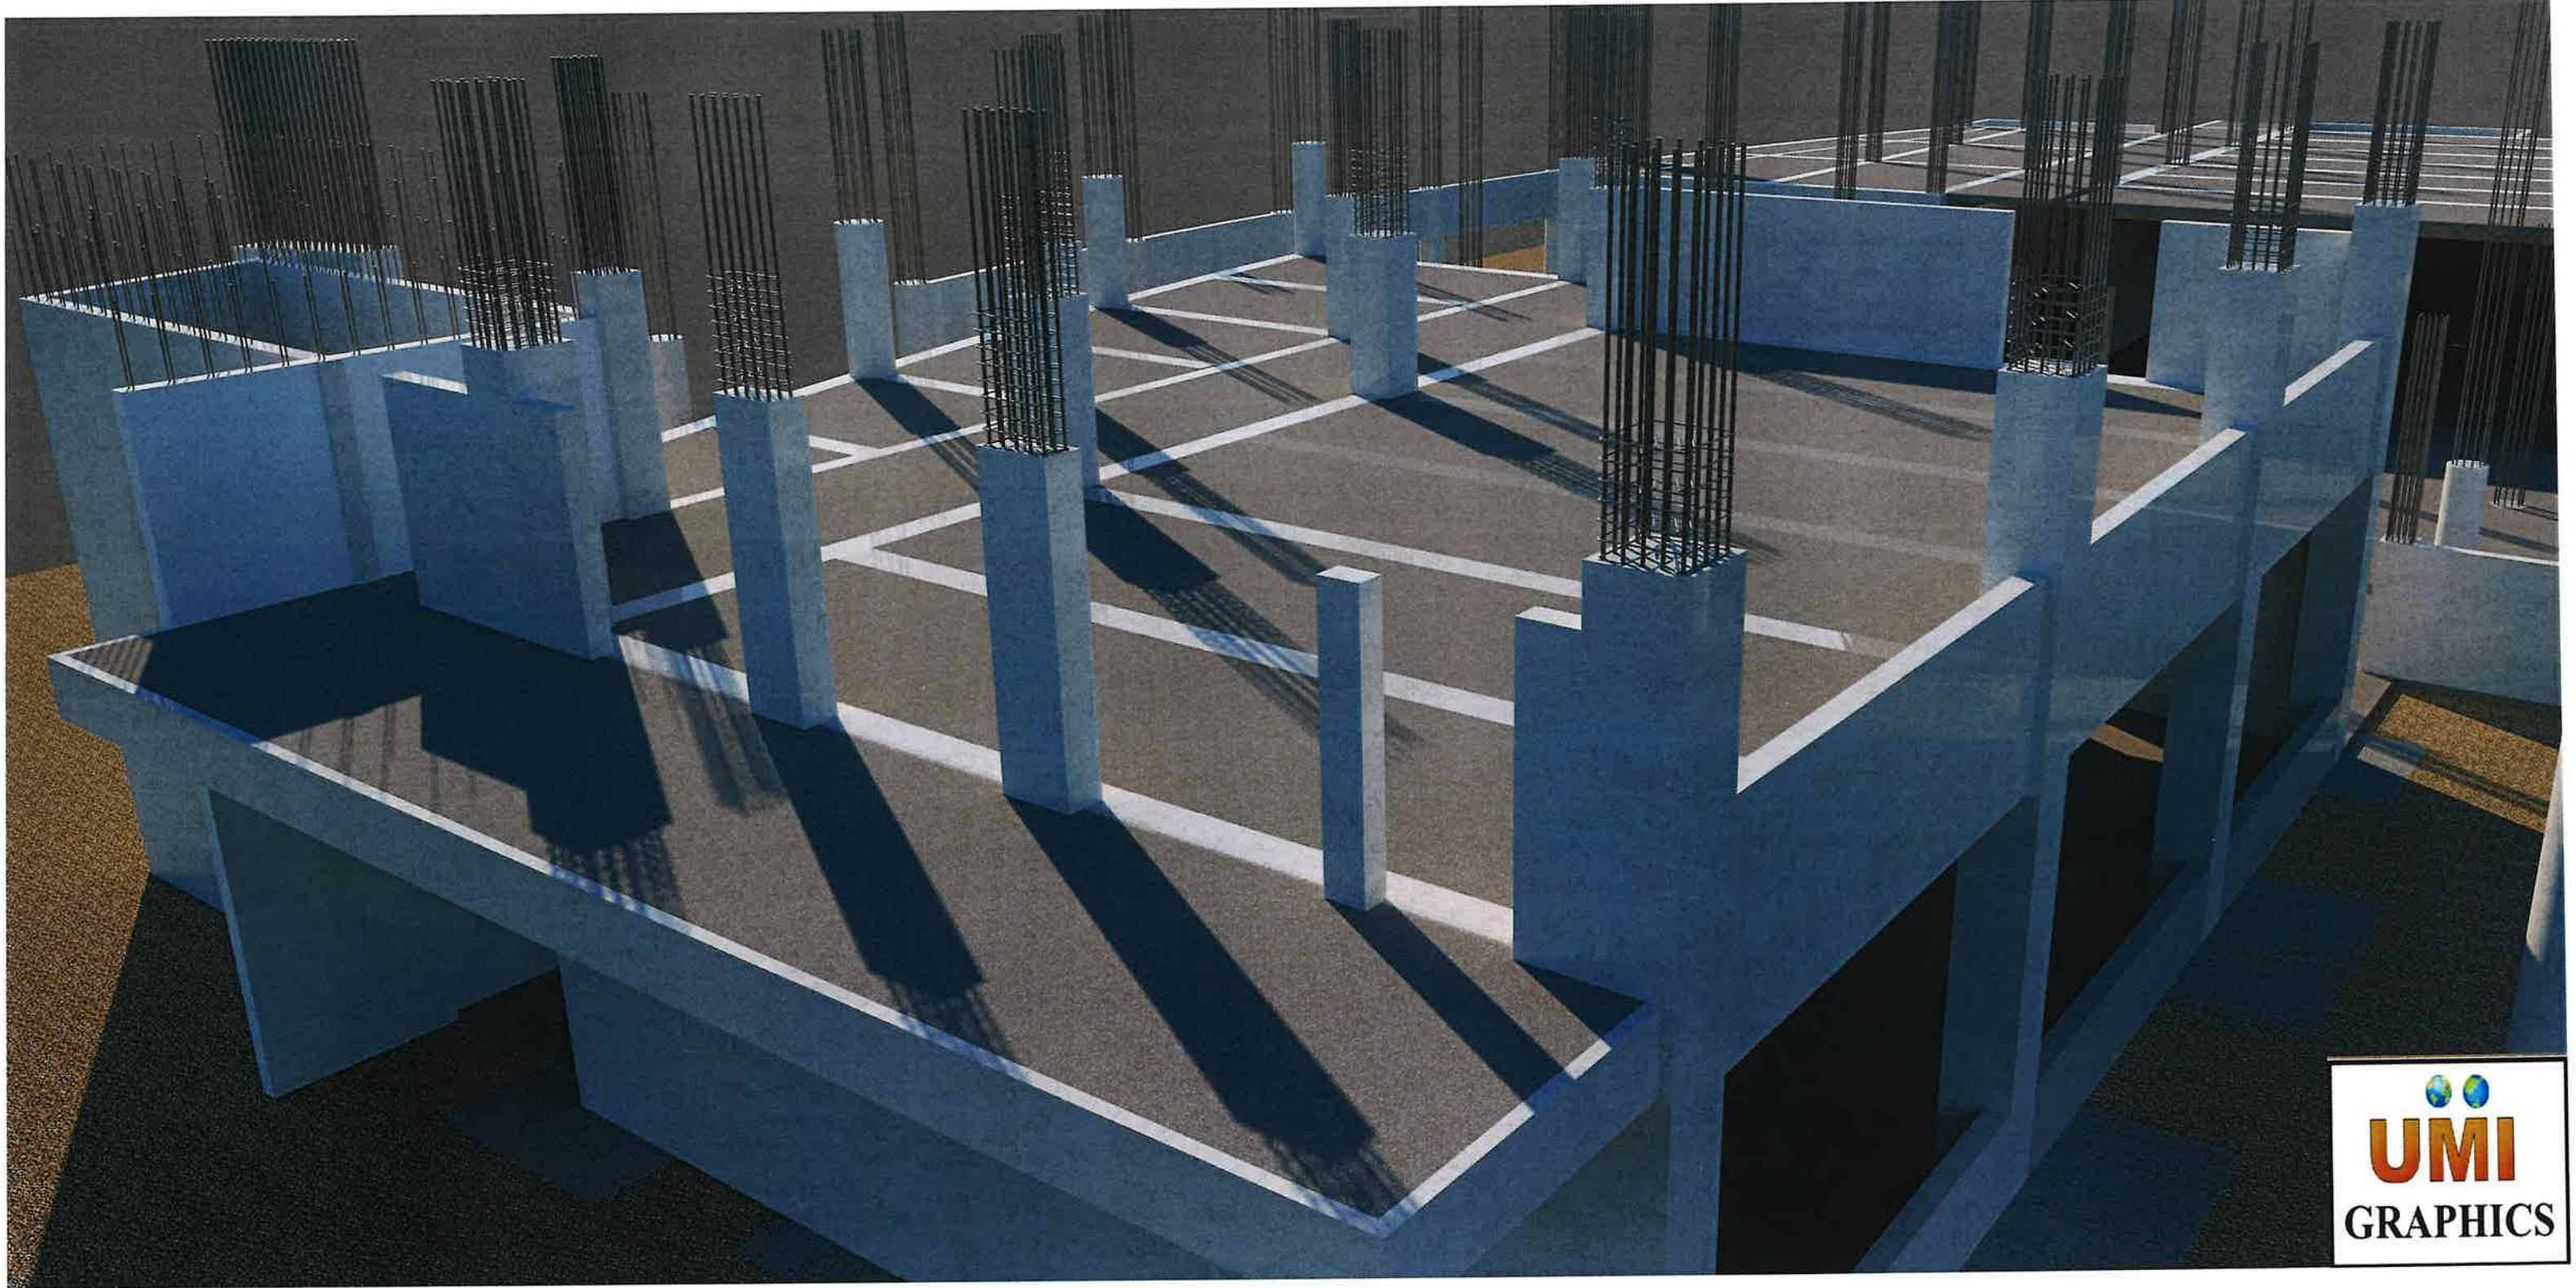

2ND FLOOR AREA 1

REFERENCE DOCUMENT AS OF 11/11/24

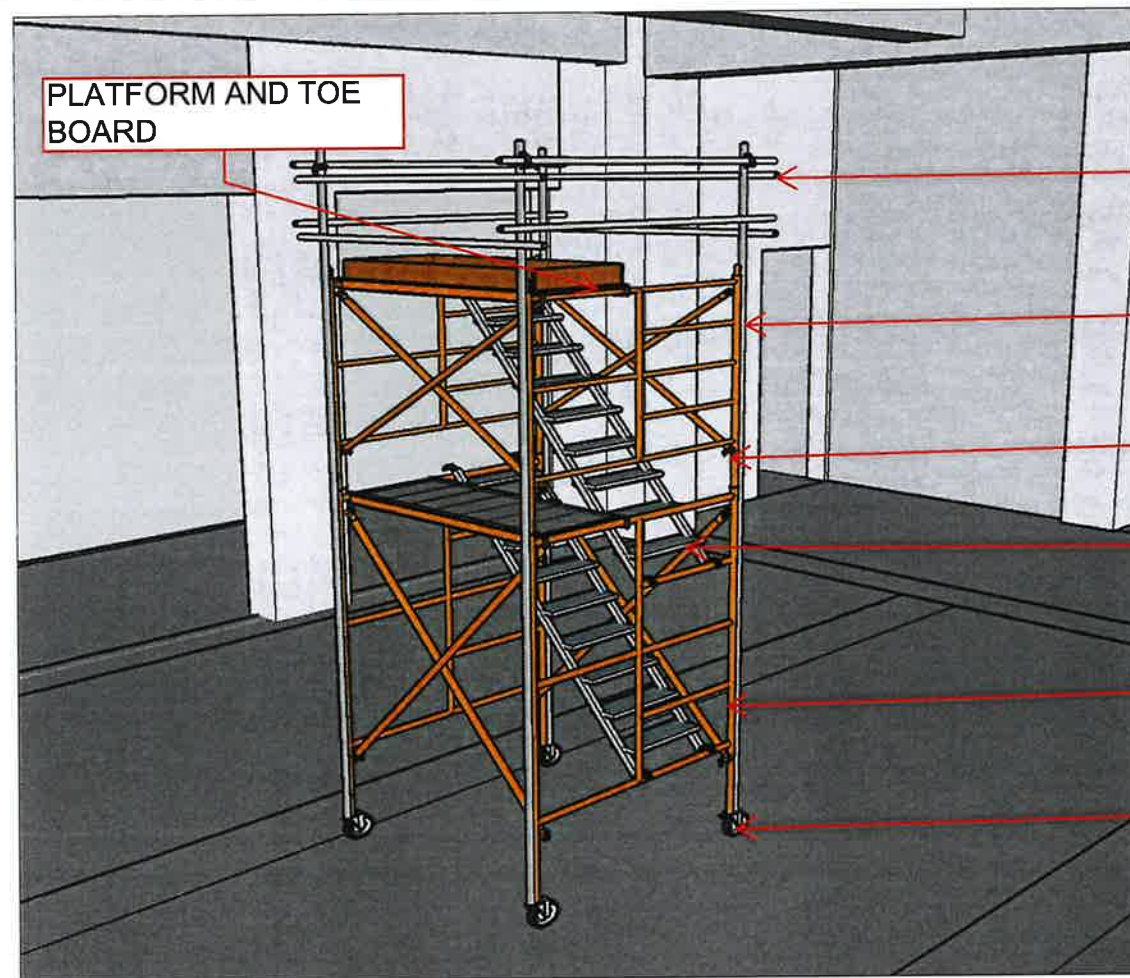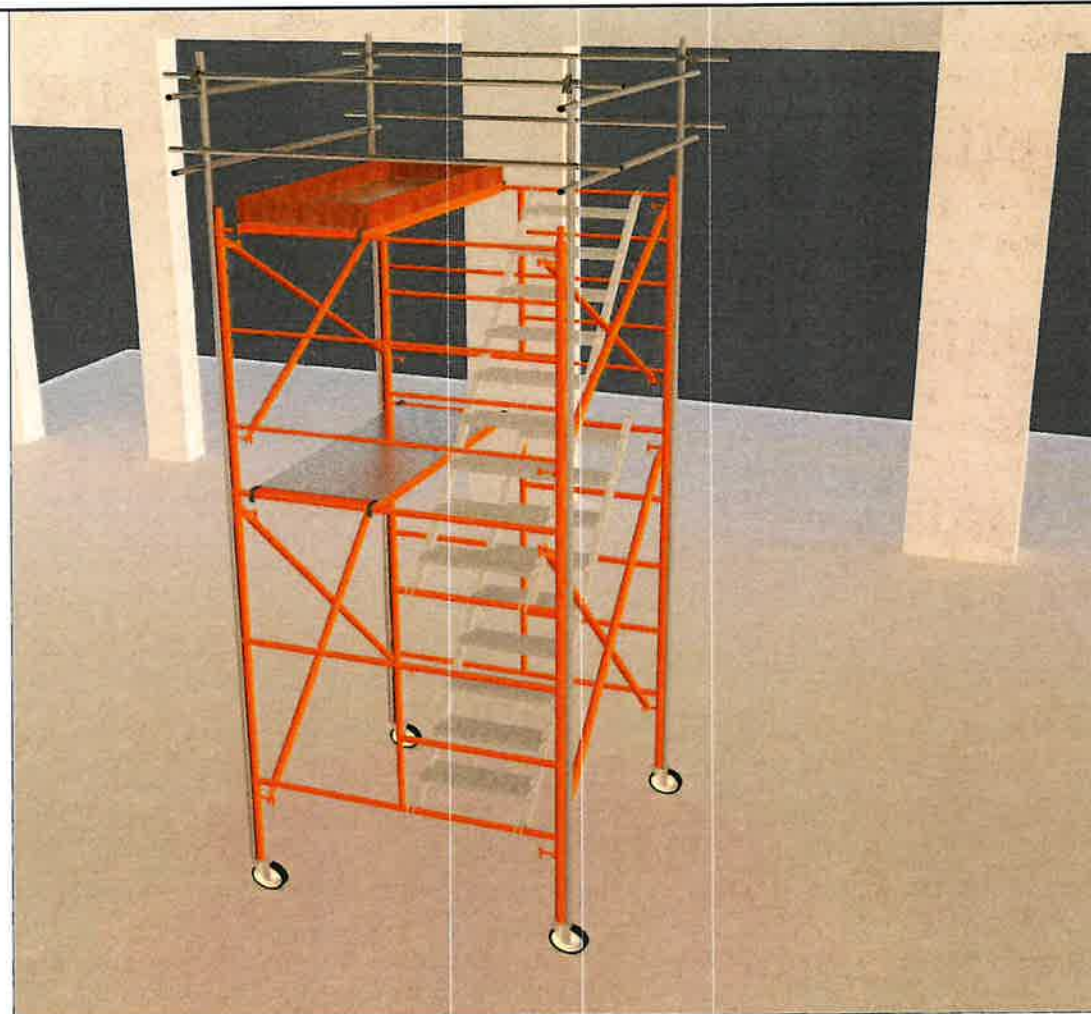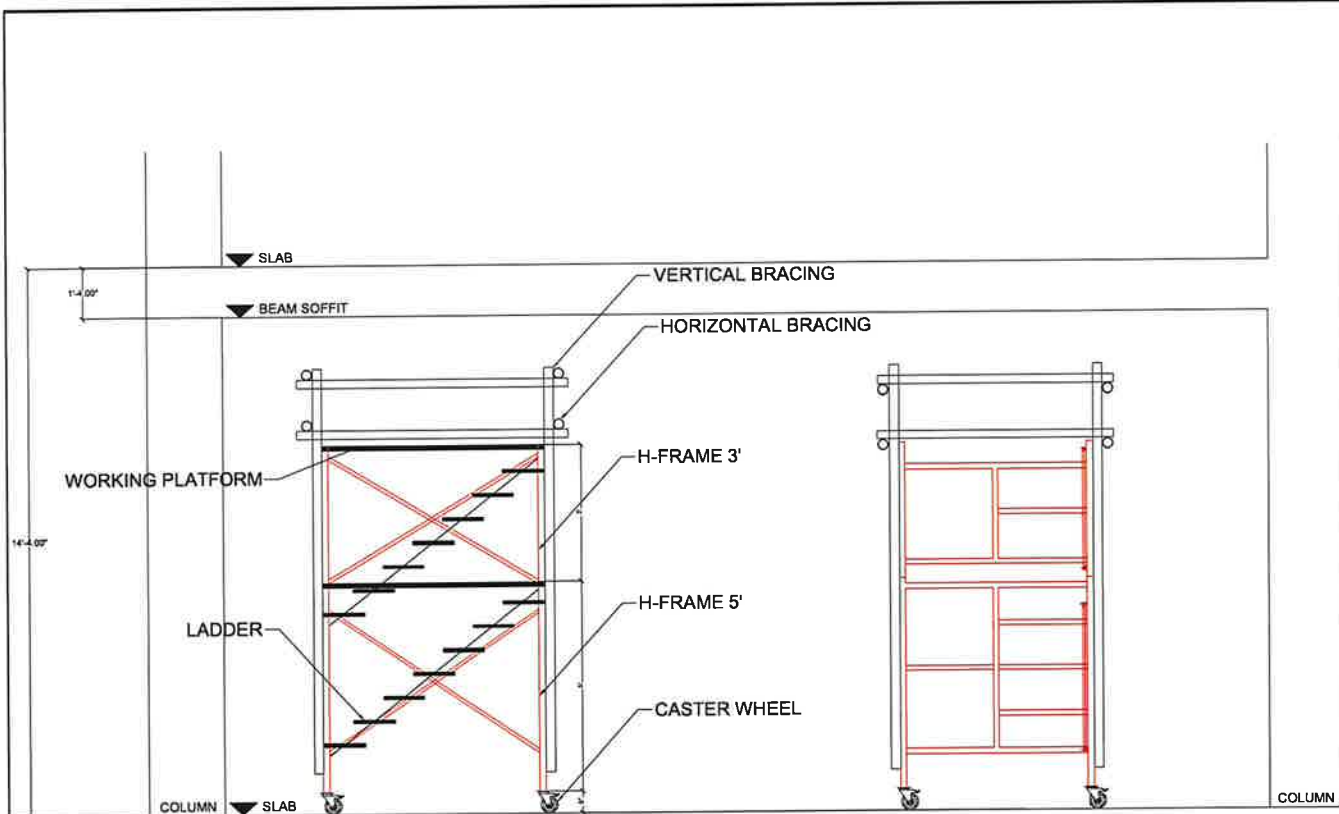

HORIZONTAL BRACING

VERTICAL BRACING

H-FRAME 3'

STEEL LADDER

H-FRAME 5'

CASTER WHEELS

MOVABLE SCAFFOLD

PREPARED BY:



UNITED MANAGEMENT
INTERNATIONAL, LLC

PROJECT TITLE/LOCATION:

NMC STUDENT CENTER
AS TERLAJE SAIPAN MP 96950

OWNER/ADDRESS:

REVISIONS:

NO.	DESCRIPTION	
1	FOR APPROVAL	

SHEET CONTENTS:

MOVABLE SCAFFOLD
NMC

DRAWN: UCM

CHECKED:

APPROVED:


DATE: 09/23/24

SCALE: NTS


SHEET NO:

SD - 1

1 OF 1

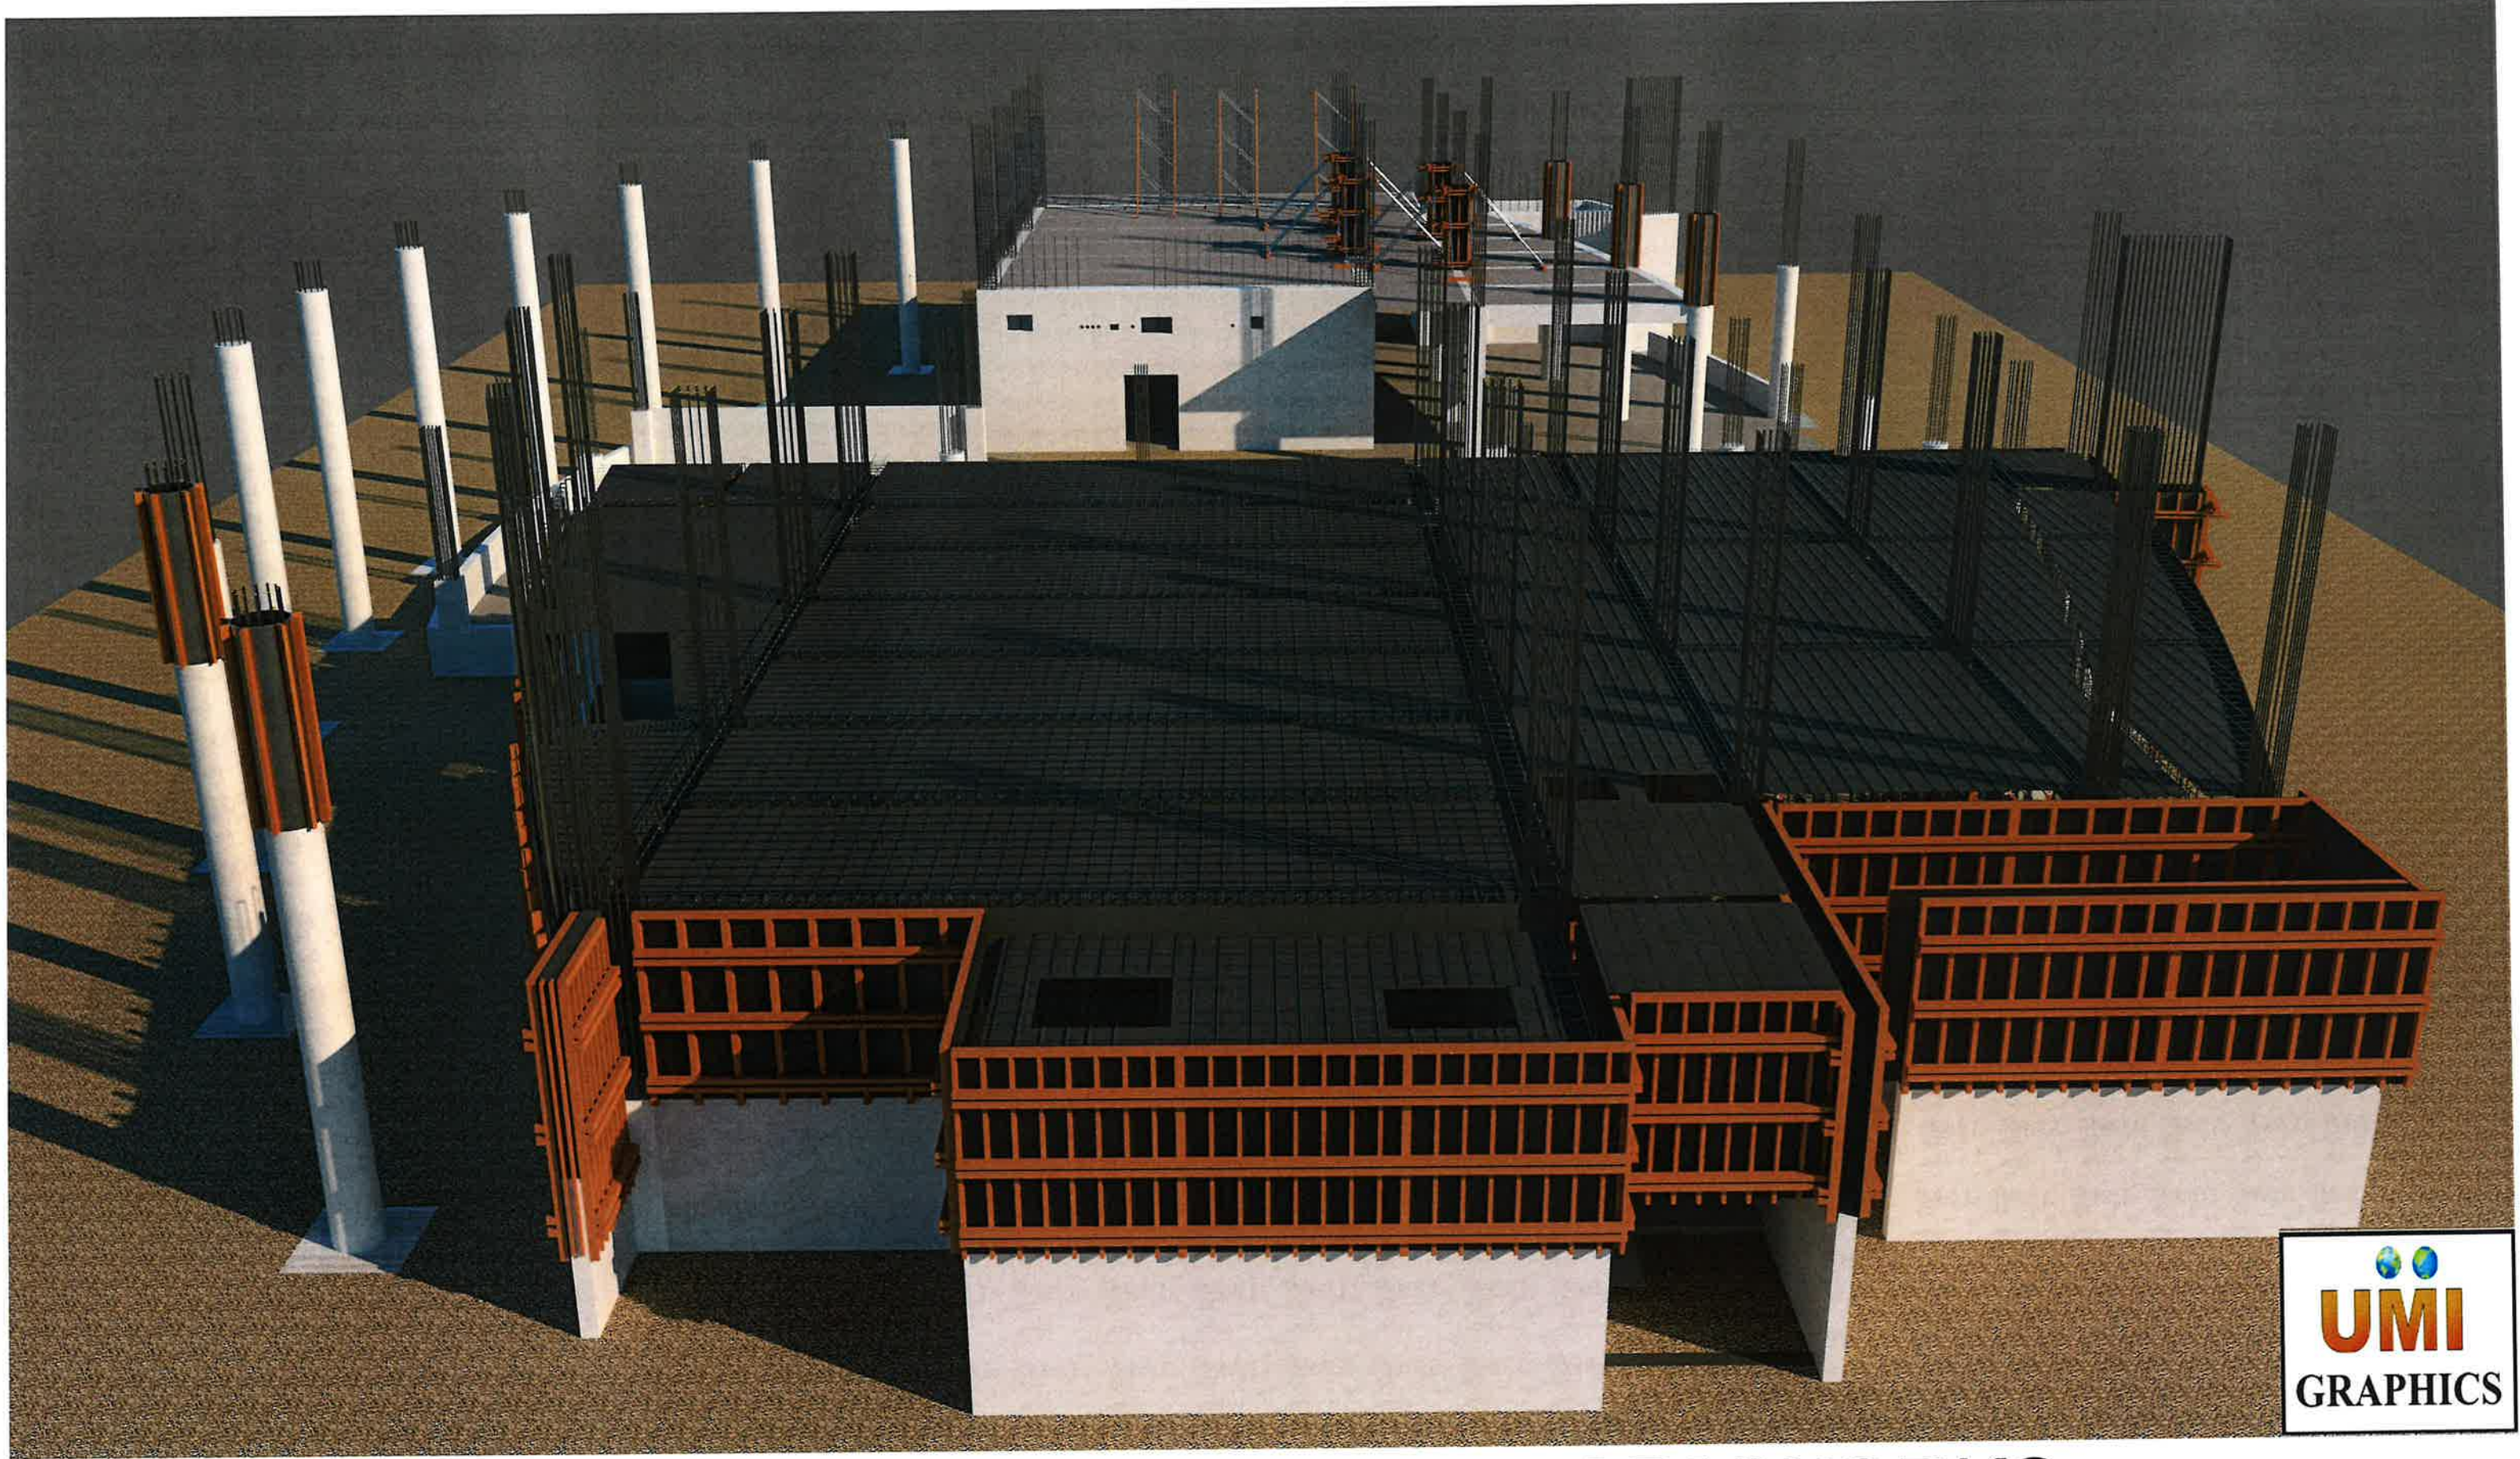


**2ND FLOOR REBAR AND FORMWORKS
COMPLETED**

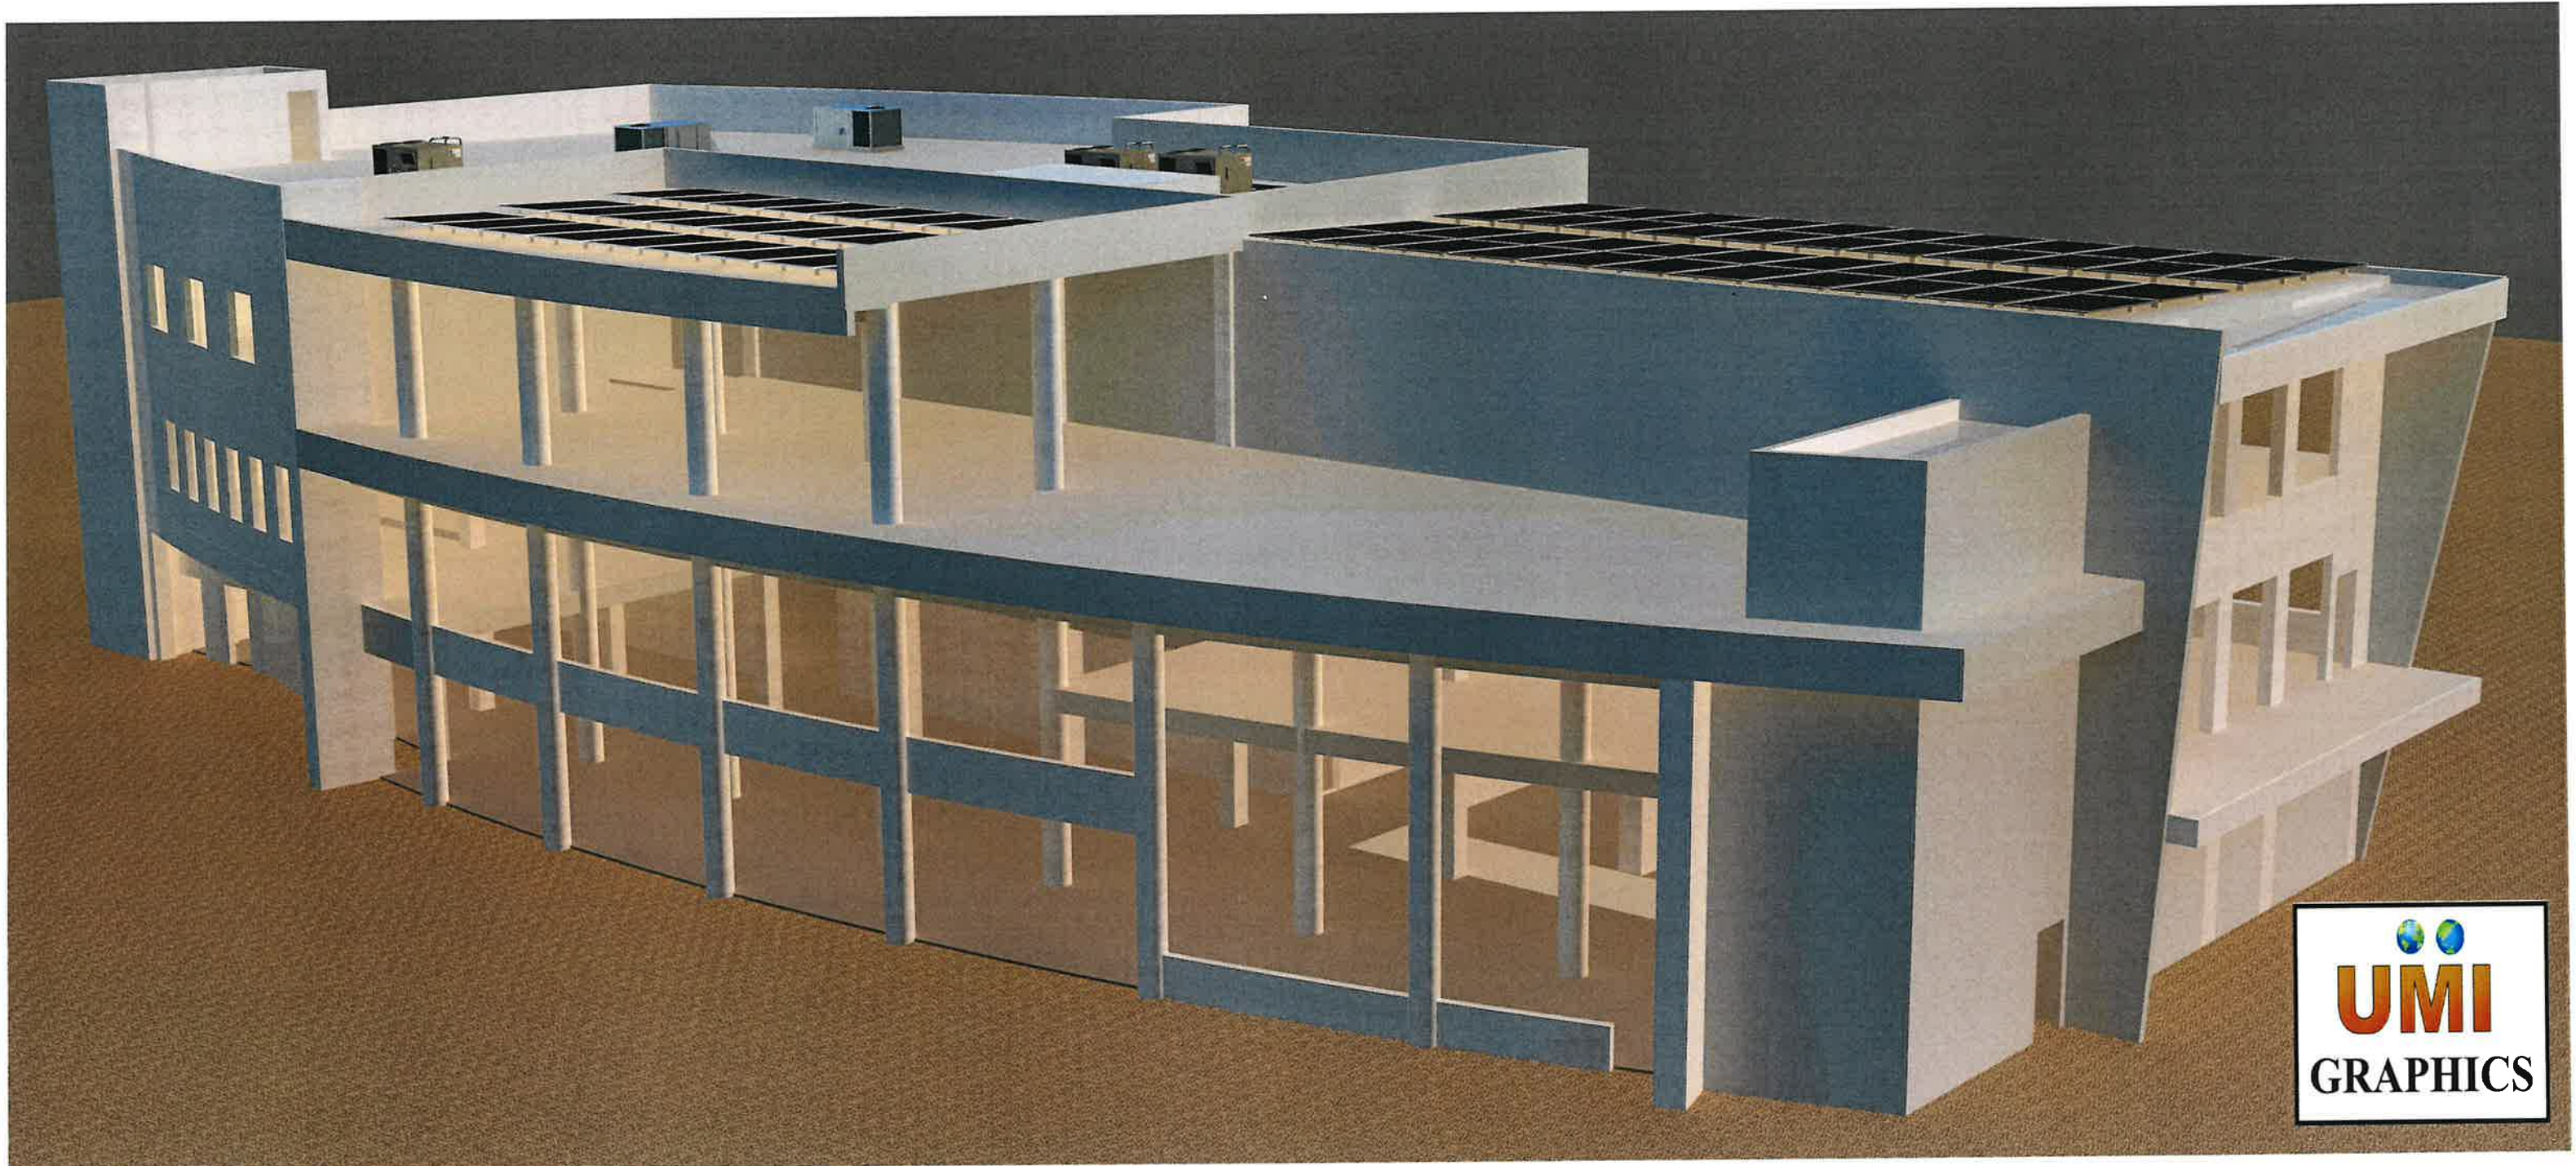



PROJECTED END OF YEAR STATUS

GROUND FLOOR FINISH

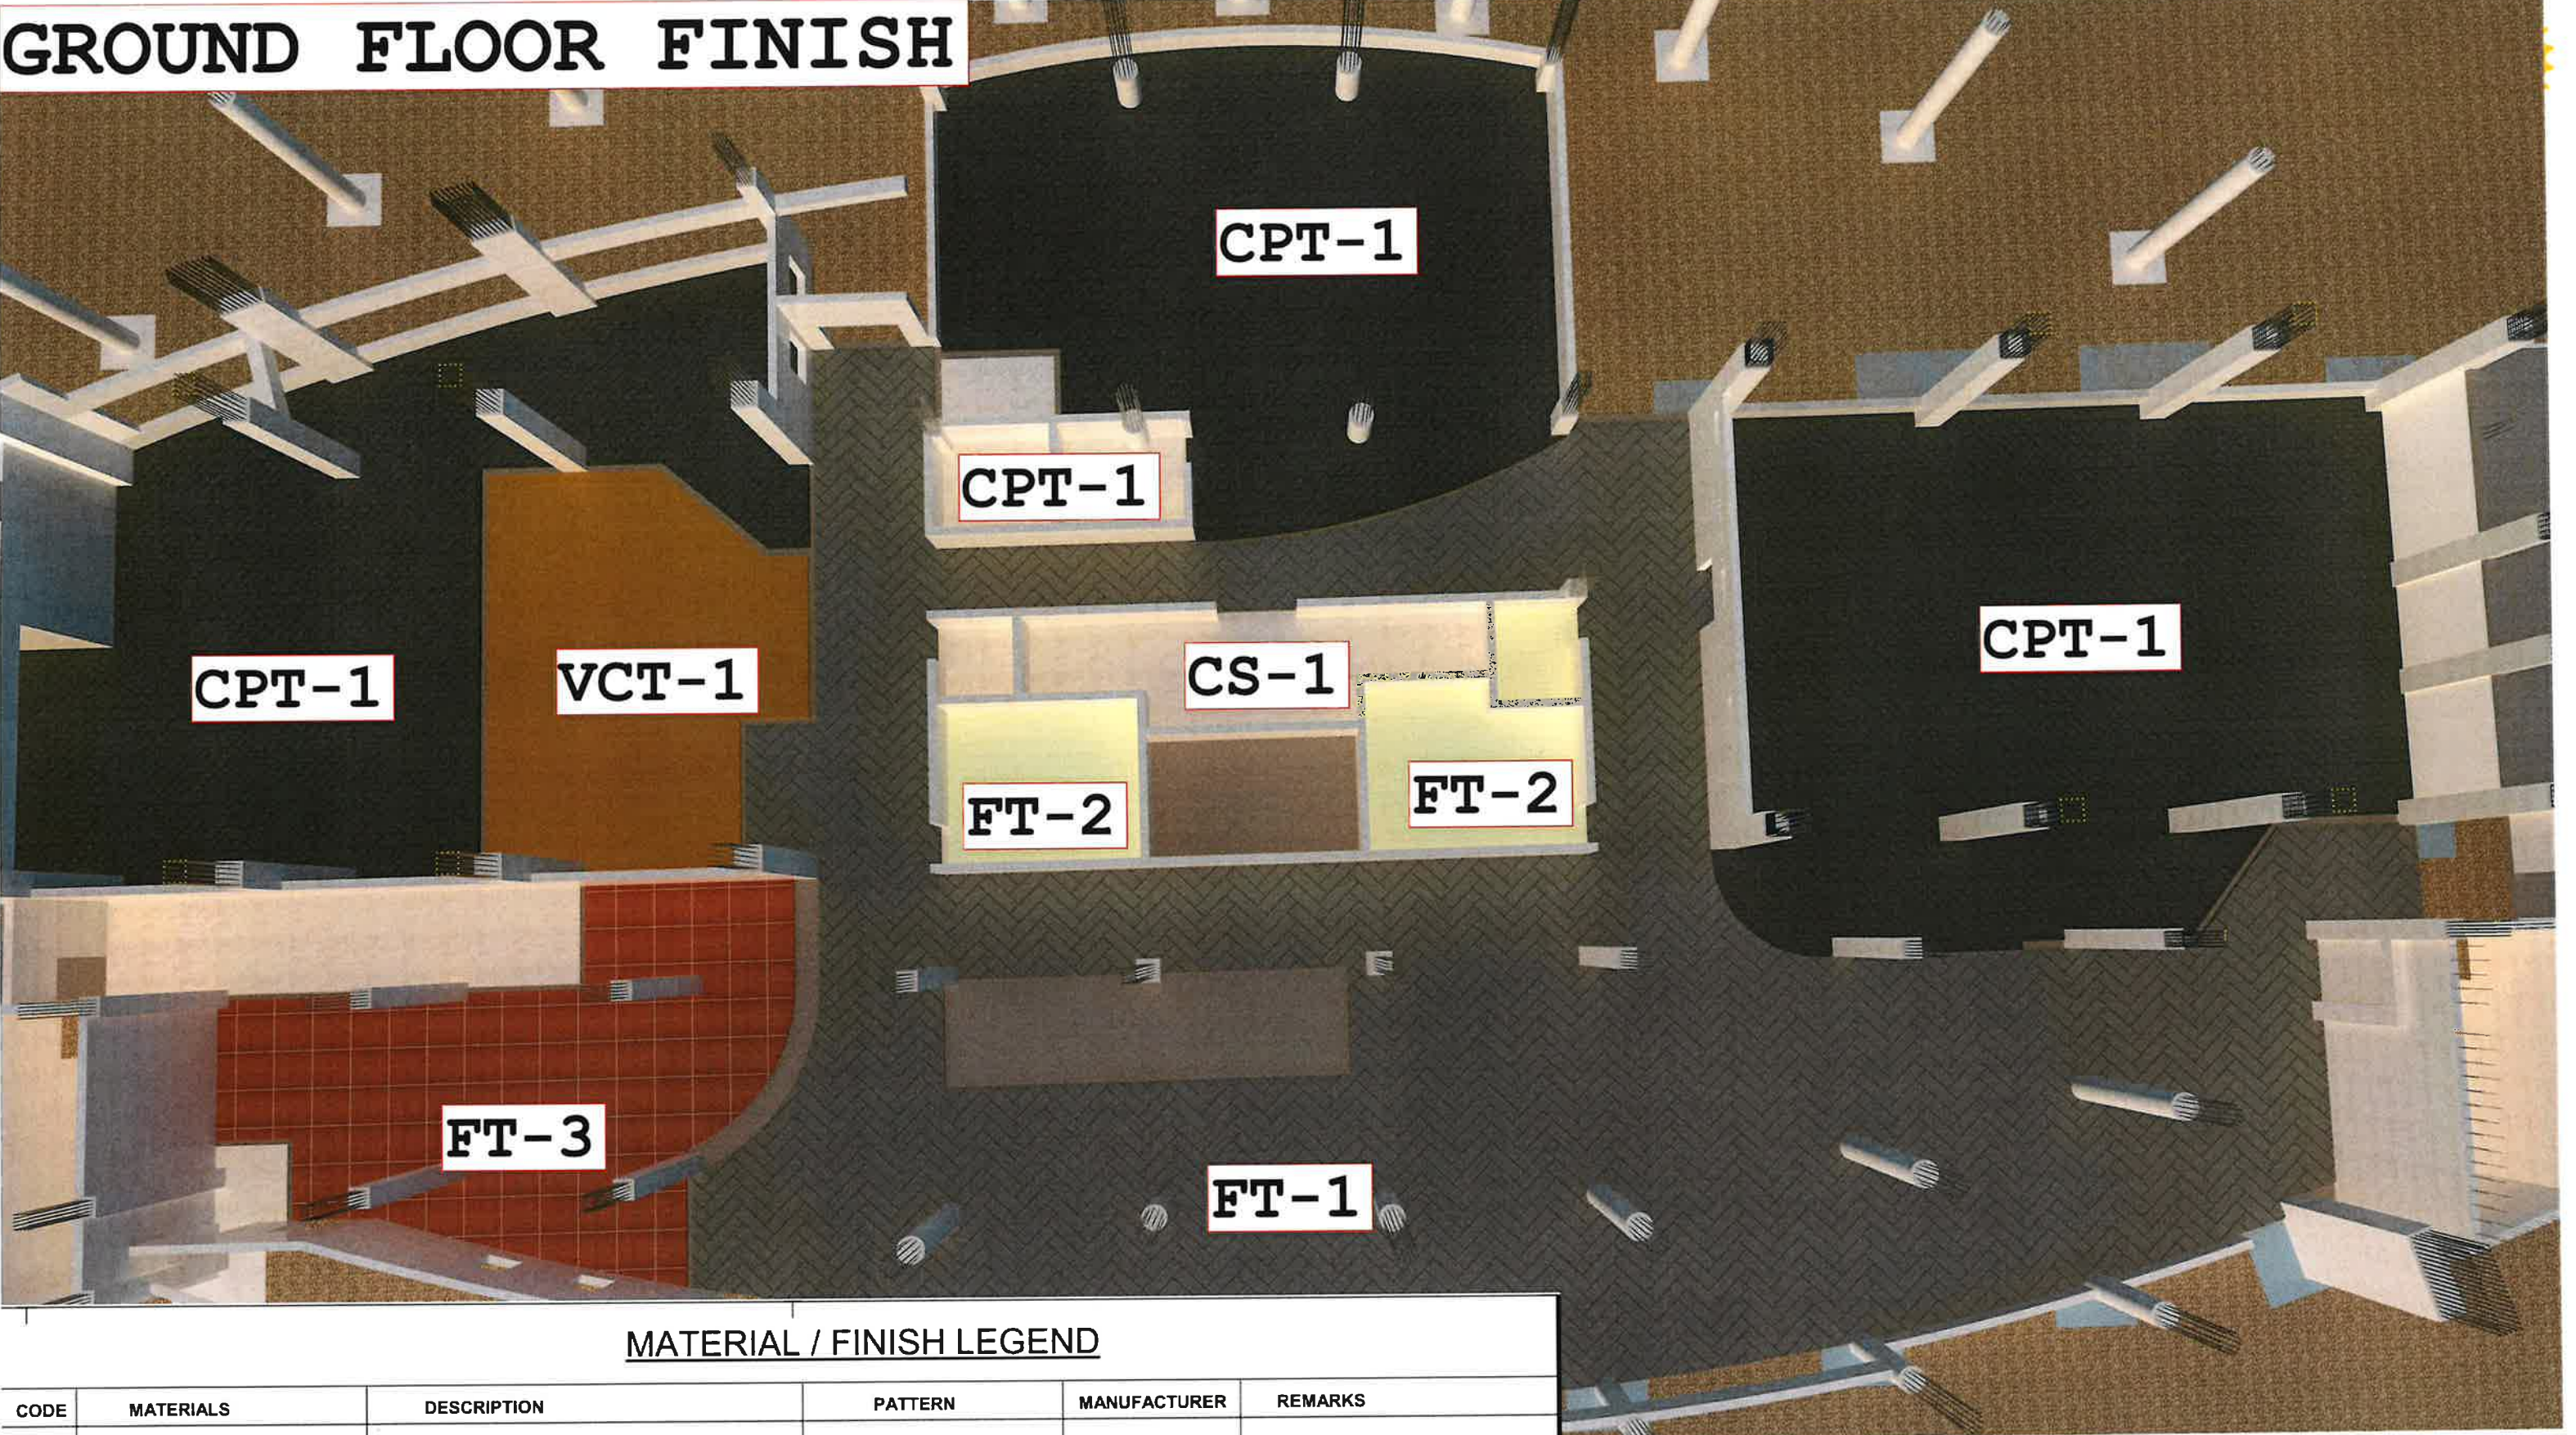

MATERIAL / FINISH LEGEND

CODE	MATERIALS	DESCRIPTION	PATTERN	MANUFACTURER	REMARKS
FT-1	PORCELAIN FLOOR TILE	24X48 ACADIA GRAY	HERRINGBONE	FLOOR & DECOR	APPLY 6" BASE
FT-2	CERAMIC TILE	6X18 BRIGHT WHITE ICE	MONOLITHIC	FLOOR & DECOR	RESTROOM WALLS
	PORCELAIN TILE	12X24 CONCEPT GRAY	STAGGER	FLOOR & DECOR	RESTROOM FLOORS
FT-3	QUARRY TILE	6X6 QUETREAD, RED 0Q90		DALTILE	MAIN KITCHEN / VENDOR STALLS
FT-4	PORCELAIN	24x24 SUPERIOR TAUPE XTERIOR PAVER		DALTILE	OUTDOOR TERRACES
FT-5	CERAMIC TILE	12x12 GLAZED WALL TILE	-	DALTILE	MAIN KITCEN WALLS
VCT-1	HETEROGENEOUS SHEET	MAPLE LANE SUGARCANE 37524		ARMSTRONG	
VCT-2	HETEROGENEOUS SHEET	ALCHEMY REGAL 38904		ARMSTRONG	
CPT-1	CARPET TILE	BISECT TILE, MORTAR 06530	RANDOM	SHAW	
CPT-2	CARPET TILE	CONVENE TILE, RADIANT NETWORK 67536	STAGGER	SHAW	
CS-1	CONCRETE SEALER	CLEAR			

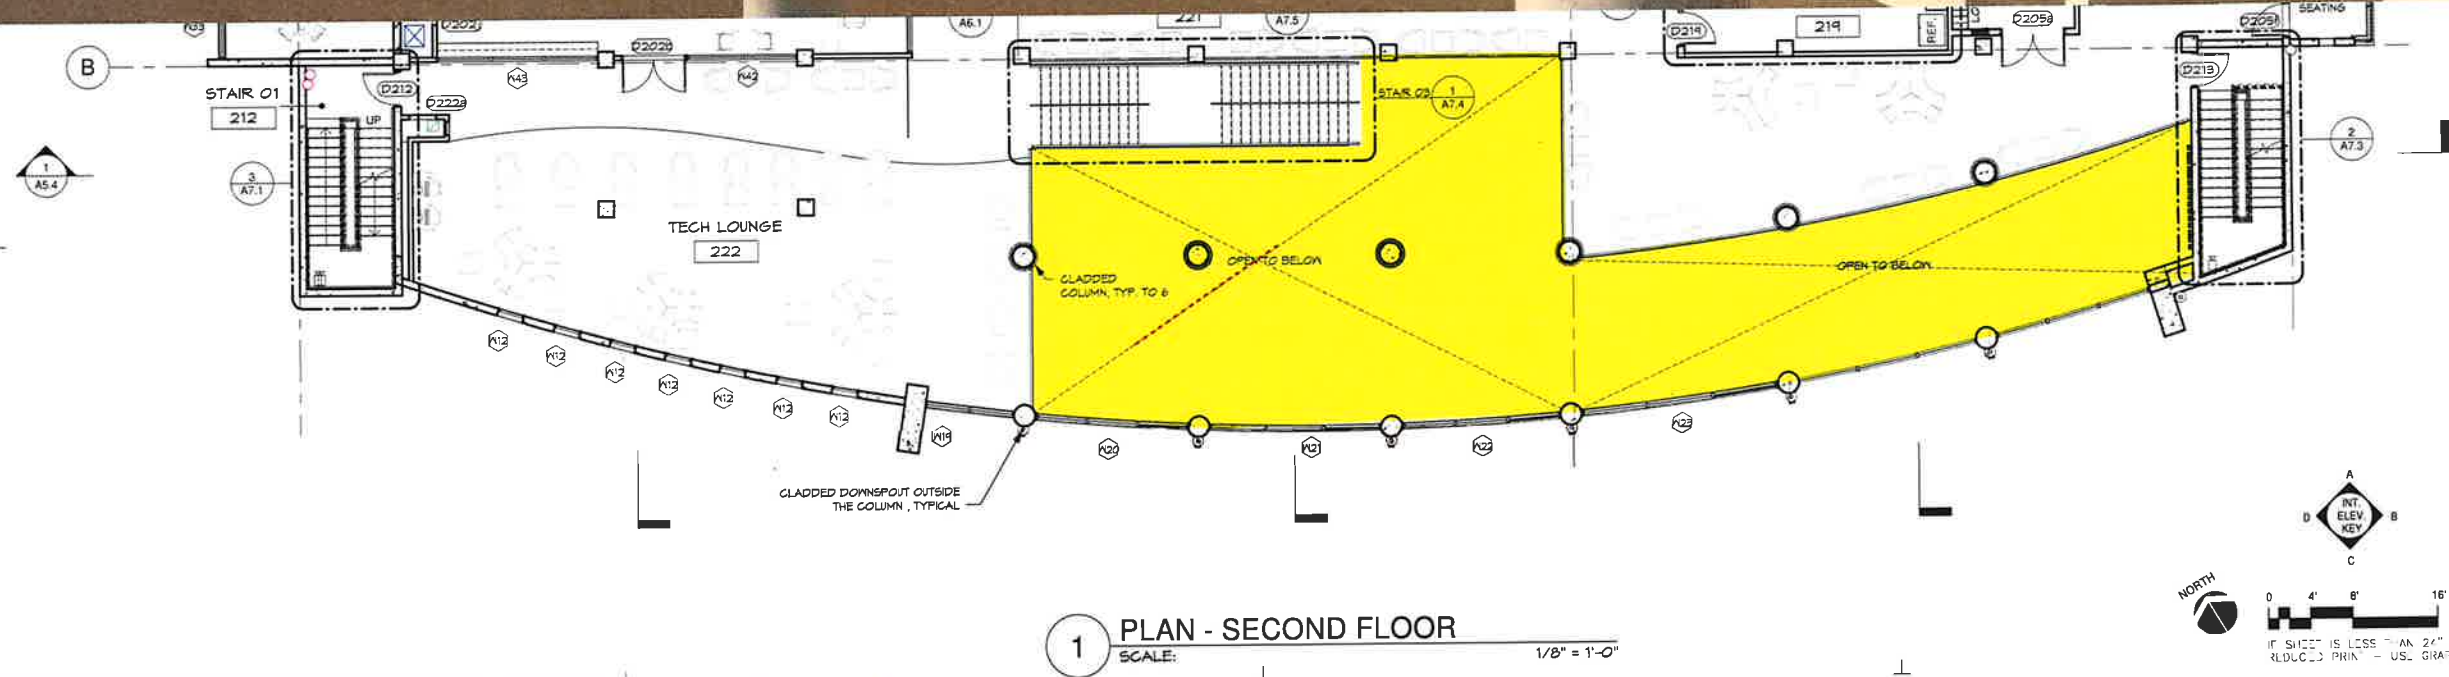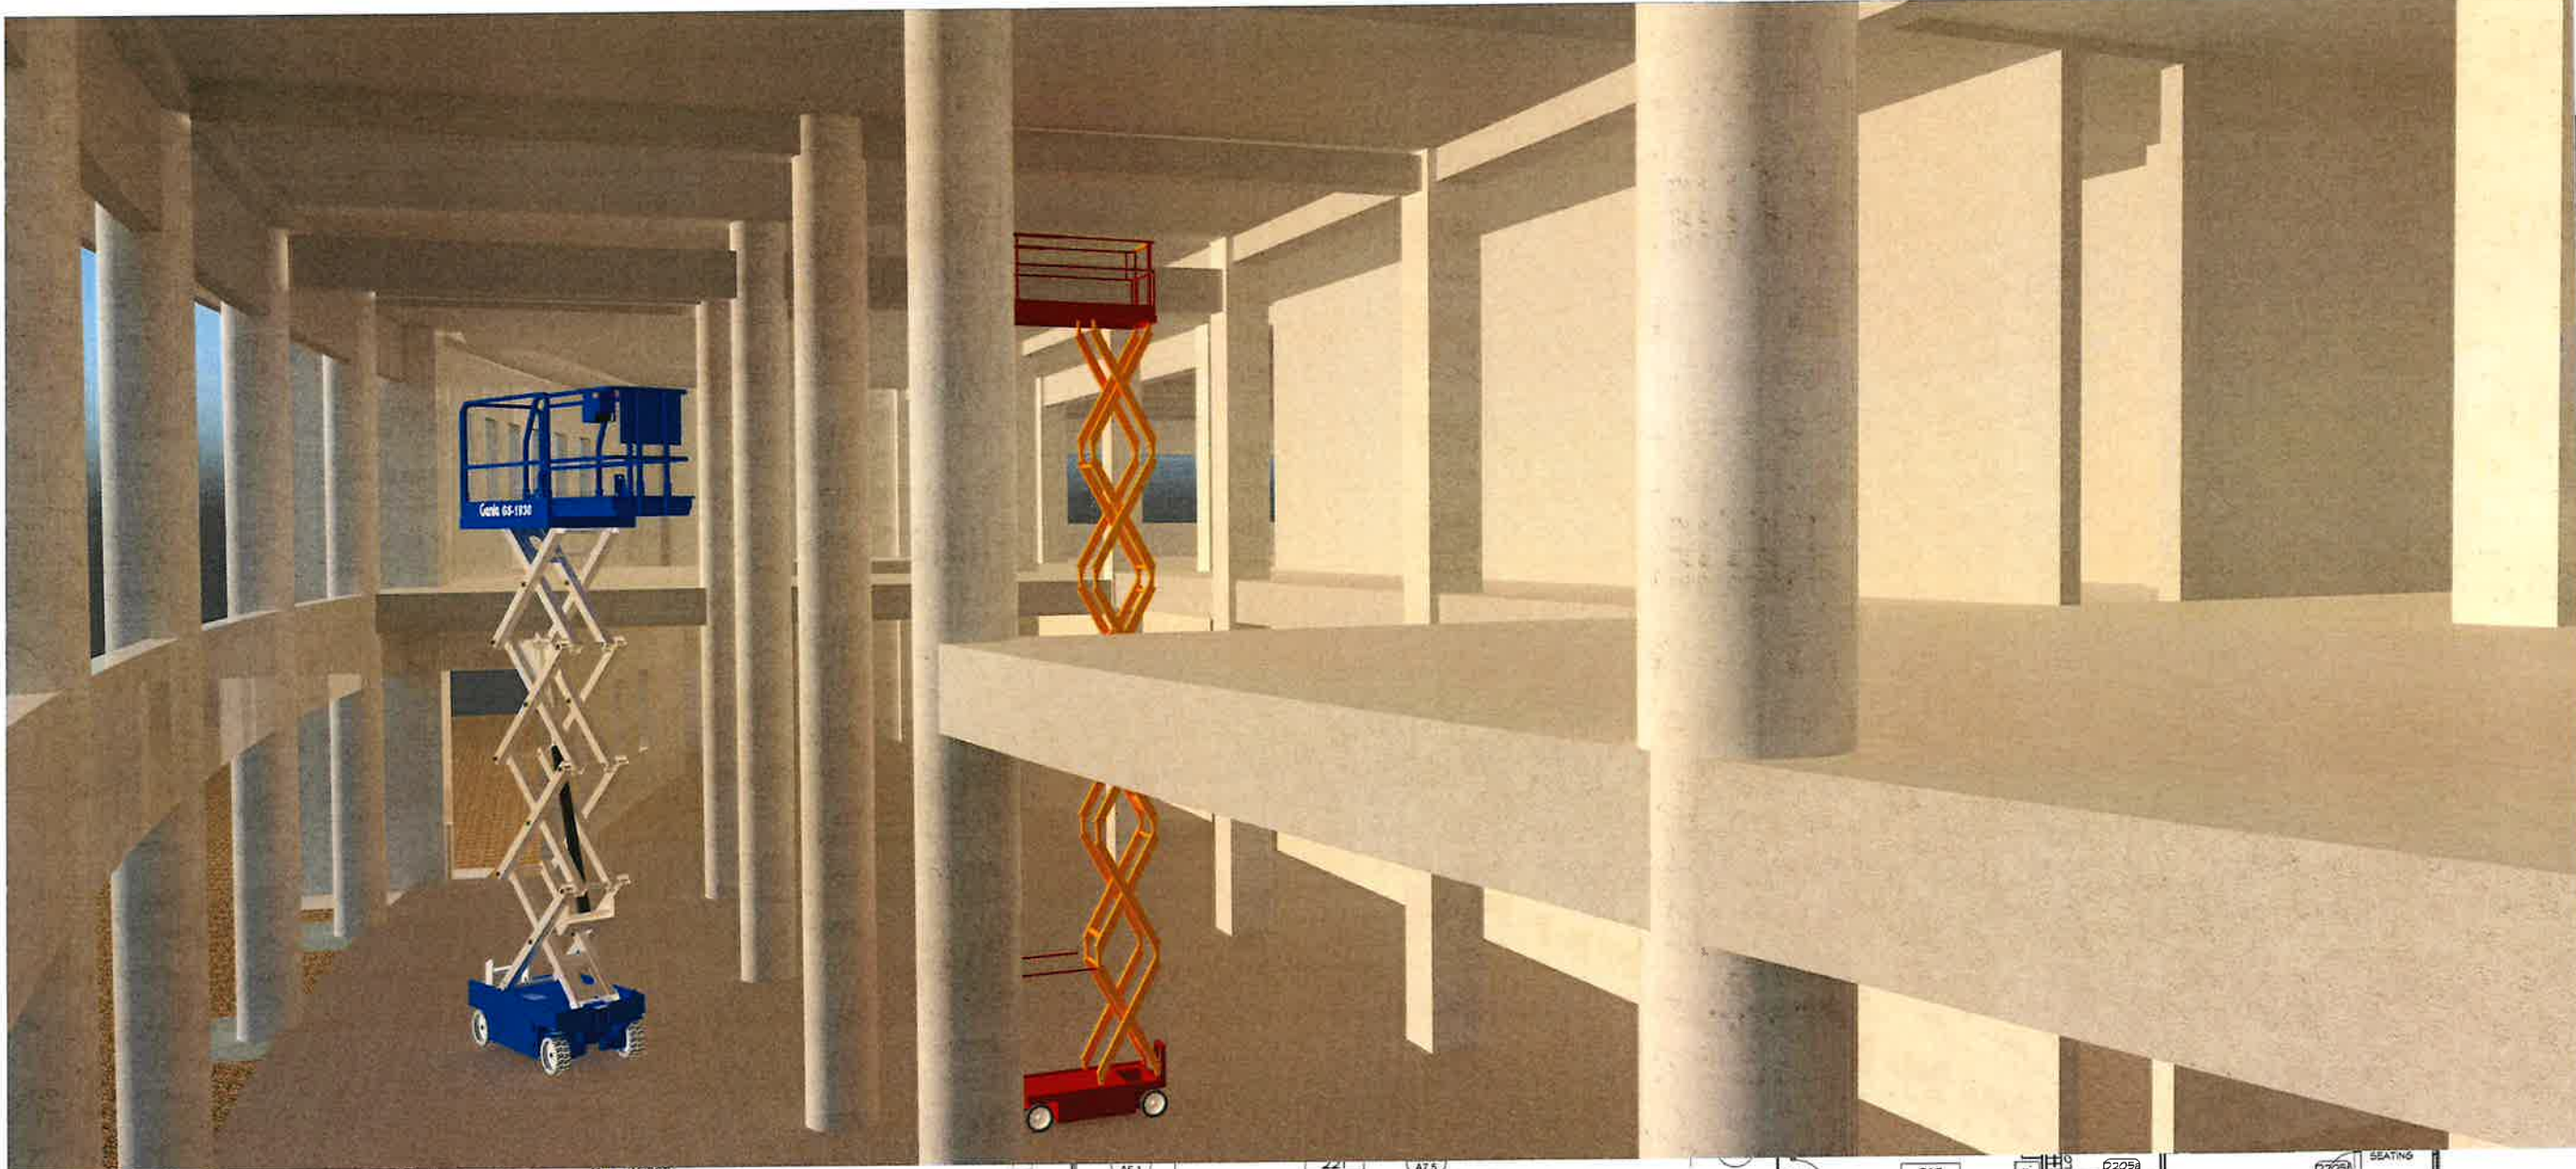

1 PLAN - SECOND FLOOR
SCALE: 1/8" = 1'-0"

AREA 4 SCISSORS LIFT

REVISION		
No.	Description	Date

TRMA
Taniguchi Ruth Maklo Architects
100 Cliff Business Center, P.O. Box 84, Agawam, CT 06027
Tel: (871) 475-6772 • Fax: (871) 492-3381

Architecture
Planning
Interior Design

Project: NMC
PACKAGE 1: STUDENT CENTER BUILDING

Title: PLAN - SECOND FLOOR

CONSTRUCTION DOCUMENTS

Designed: TRMA
Drawn: JPP/NT/TP
Checked: MWM, JPP
Supv: MWM
Scale: 1/8" = 1'-0"
Date: 10/07/2022

Project No. _____
Drawing No. **A2.2.1**

ROOM FINISH SCHEDULE																					
RM. NO	LOCATION	FLOOR		WAINSCOT		WALLS								CEILING			CASEWORK		REMARKS		
		FIN	BASE	FIN	HT	A		B		C		D		MAT'L	FIN	HT	BASE	TOP			
						MAT'L	FIN	MAT'L	FIN	MAT'L	FIN	MAT'L	FIN								
101	DINING / MULTI-PURPOSE HALL	PT	GT	-	-	CONC	PT	CONC	PT	CONC	PT	CONC	PT	-	-	-	-	-	-		
102	CAREER CENTER	GPT	RB	-	-	GWB	PT	GWB	PT	GWB	PT	GWB	PT	ACT	PT	8'-0"	-	-	-		
103	OFFICE OF ADMISSIONS & RECORDS	VGT	RB	-	-	CONC	PT	CONC	PT	GWB	PT	GWB	PT	ACT/GWB	PT	8'-0"	-	-	-		
103A	OFFICE	CPT	RB	-	-	GWB	PT	GWB	PT	GWB	PT	GWB	PT	ACT	PT	8'-0"	-	-	-		
103B	ADMIN. STORAGE	VGT	RB	-	-	GWB	PT	GWB	PT	GWB	PT	GWB	PT	ACT	PT	8'-0"	-	-	-		
103C	RECORDS STORAGE	VGT	RB	-	-	GWB	PT	GWB	PT	GWB	PT	GWB	PT	ACT	PT	8'-0"	-	-	-		
104	FINANCIAL AD	VGT/GPT	RB	-	-	CONC	PT	CONC	PT	GWB	PT	GWB	PT	ACT/GWB	PT	8'-0"	-	-	-		
104B	OFFICE	CPT	RB	-	-	GWB	PT	GWB	PT	GWB	PT	GWB	PT	ACT	PT	8'-0"	-	-	-		
104C	MEETING RM.	CPT	RB	-	-	CONC	PT	CONC	PT	GWB	PT	GWB	PT	ACT	PT	8'-0"	-	-	-		
104D	PLUNG	VGT	RB	-	-	GWB	PT	GWB	PT	GWB	PT	CONC	PT	ACT	PT	8'-0"	-	-	-		
104E	CASHER	VGT	RB	-	-	GWB	PT	GWB	PT	CONC	PT	GWB	PT	ACT	PT	8'-0"	-	-	-		
104F	PLUNG RM.	CPT	RB	-	-	GWB	PT	GWB	PT	GWB	PT	CONC	PT	ACT	PT	8'-0"	-	-	-		
104G	STORAGE	CPT	RB	-	-	GWB	PT	GWB	PT	CONC	PT	GWB	PT	ACT	PT	8'-0"	-	-	-		
105	LIBRARY LOUNGE	VGT/GPT	RB	-	-	CONC	PT	CONC	PT	GWB	PT	GWB	PT	-	PT	-	-	-	-		
106	BOOKSTORE	VGT	RB	-	-	GWB	PT	GWB	PT	GWB	PT	GWB	PT	GWB	PT	8'-0"	-	-	-		
107	ARCHIVES	VGT	RB	-	-	GWB	PT	GWB	PT	GWB	PT	GWB	PT	ACT	PT	8'-0"	-	-	-		
108	STORAGE	VGT	RB	-	-	GWB	PT	GWB	PT	CONC	PT	GWB	PT	ACT	PT	8'-0"	-	-	-		
109	ATM	VGT	RB	-	-	GWB	PT	GWB	PT	CONC	PT	GWB	PT	ACT	PT	8'-0"	-	-	-		
109B	ATM BACK ROOM	VGT	RB	-	-	GWB	PT	GWB	PT	CONC	PT	GWB	PT	ACT	PT	8'-0"	-	-	-		
110	JAN.	PT	GT	-	-	CONC	PT	CONC	PT	CONC	PT	CONC	PT	GWB	PT	8'-0"	-	-	-		
111	WOMEN'S	PT	GT	-	-	CONC	PT	CONC	PT	CONC	PT	CONC	PT	GWB	PT	8'-0"	-	-	-		
112	MEN'S	PT	GT	-	-	CONC	PT	CONC	PT	CONC	PT	CONC	PT	GWB	PT	8'-0"	-	-	-		
113	UNSEX	PT	GT	-	-	CONC	PT	CONC	PT	CONC	PT	CONC	PT	GWB	PT	8'-0"	-	-	-		
114	MECH	SC	RB	-	-	CONC	PT	CONC	PT	CONC	PT	CONC	PT	-	PT	-	-	-	-		
114B	DOC RM.	SC	RB	-	-	CONC	PT	CONC	PT	CONC	PT	CONC	PT	-	PT	-	-	-	-		
114C	EXHAUST WELL	-	-	-	-	CONC	PT	CONC	PT	CONC	PT	CONC	PT	-	-	-	-	-	-		
114D	INTAKE WELL	-	-	-	-	CONC	PT	CONC	PT	CONC	PT	CONC	PT	-	-	-	-	-	-		
114E	TRANSFORMER ENCLOSURE	-	-	-	-	CONC	PT	CONC	PT	CONC	PT	CONC	PT	-	-	-	-	-	-		
115	ELEG.	SC	RB	-	-	GWB	PT	CONC	PT	CONC	PT	CONC	PT	-	PT	-	-	-	-		
116	IT CLOSET	SC	RB	-	-	CONC	PT	CONC	PT	CONC	PT	CONC	PT	-	PT	-	-	-	-		
117	STAR 01	SC	RB	-	-	CONC	PT	CONC	PT	CONC	PT	CONC	PT	-	PT	-	-	-	-		
118	STAR 02	SC	RB	-	-	CONC	PT	CONC	PT	CONC	PT	CONC	PT	-	PT	-	-	-	-		
119	CORRIDOR	PT	GT	-	-	CONC	VNG	CONC	PT	-	-	-	GWB	PT	10'-0"	-	-	-	-		
119A	CORRIDOR A	PT	GT	-	-	CONC	PT	CONC	VNG	-	-	GWB	PT	GWB	PT	10'-0"	-	-	-		
119B	CORRIDOR B	PT	GT	-	-	CONC	PT	-	-	CONC	VNG	-	PT	GWB	PT	10'-0"	-	-	-		
119C	CORRIDOR C	PT	GT	-	-	CONC	PT	CONC	PT	-	-	CONC	VNG	GWB	PT	10'-0"	-	-	-		
120	KITCHEN	PT	GT	-	-	GWB	PT	GWB	PT	CONC	PT	GWB	PT	ACT	PT	8'-0"	-	-	-		
120B	STORAGE	PT	GT	-	-	GWB	PT	GWB	PT	CONC	PT	GWB	PT	ACT	PT	8'-0"	-	-	-		
120B	SERVICE CORRIDOR	PT	GT	-	-	CONC	PT	GWB	PT	GWB	PT	CONC	PT	ACT	PT	8'-0"	-	-	-		
120C	VENDOR 2	PT	GT	-	-	PT	-	-	GWB	PT	GWB	PT	GWB	PT	GWB	PT	8'-0"	-	-	-	
120D	VENDOR 1	PT	GT	-	-	GWB	PT	GWB	PT	GWB	PT	GWB	PT	GWB	PT	8'-0"	-	-	-		
121	STUDENT LOUNGE 01	CPT	RB	-	-	GWB	PT	CONC	PT	CONC	PT	GWB	PT	GWB	PT	8'-0"	-	-	-		
122	STUDENT LOUNGE 02	CPT	RB	-	-	GWB	PT	GWB	PT	GWB	PT	CONC	PT	GWB	PT	8'-0"	-	-	-		
122B	MEETING RM. 1	CPT	RB	-	-	CONC	PT	-	-	GWB	PT	GWB	PT	ACT	PT	8'-0"	-	-	-		
123	MEDIA STORAGE	PT	GT	-	-	GWB	PT	GWB	PT	CONC	PT	CONC	PT	CONC	PT	13'-10"	-	-	-		
126	TERRACE	-	-	-	-	-	-	-	-	-	-	-	-	-	-	-	-	-	-		
202	LIBRARY	CPT	RB	-	-	CONC	PT	GWB	PT	GWB	PT	GWB	PT	ACT/GWB	PT	8'-0"	-	-	-		
202B	MEETING RM. 4	CPT	RB	-	-	CONC	PT	CONC	PT	CONC	PT	CONC	PT	ACT	PT	8'-0"	-	-	-		
202D	OFFICE	CPT	RB	-	-	CONC	PT	GWB	PT	GWB	PT	CONC	PT	ACT	PT	8'-0"	-	-	-		
202E	MEETING RM. 1	CPT	RB	-	-	CONC	PT	GWB	PT	GWB	PT	GWB	PT	ACT	PT	8'-0"	-	-	-		
202F	MEETING RM. 2	CPT	RB	-	-	CONC	PT	CONC	PT	GWB	PT	GWB	PT	ACT	PT	8'-0"	-	-	-		
202G	MEETING RM. 3	CPT	RB	-	-	GWB	PT	GWB	PT	GWB	PT	GWB	PT	ACT	PT	8'-0"	-	-	-		
203	COUNSELING	VGT	RB	-	-	CONC	PT	GWB	PT	GWB	PT	GWB	PT	ACT	PT	8'-0"	-	-	-		
203C	DSS	VGT	RB	-	-	GWB	PT	GWB	PT	GWB	PT	CONC	PT	ACT	PT	8'-0"	-	-	-		
203D	STORAGE	VGT	RB	-	-	GWB	PT	GWB	PT	CONC	PT	CONC	PT	ACT	PT	8'-0"	-	-	-		
203E	OFFICE	VGT	RB	-	-	CONC	PT	GWB	PT	GWB	PT	GWB	PT	ACT	PT	8'-0"	-	-	-		
203F	OFFICE	VGT	RB	-	-	CONC	PT	CONC	PT	GWB	PT	GWB	PT	ACT	PT	8'-0"	-	-	-		
203G	OFFICE	VGT	RB	-	-	GWB	PT	CONC	PT	GWB	PT	GWB	PT	ACT	PT	8'-0"	-	-	-		
204	TESTING	CPT	RB	-	-	CONC	PT	GWB	PT	GWB	PT	CONC	PT	ACT	PT	8'-0"	-	-	-		
204A	TESTING	CPT	RB	-	-	CONC	PT	GWB	PT	GWB	PT	CONC	PT	ACT	PT	8'-0"	-	-	-		
205	TUTORING CENTER	VGT	RB	-	-	CONC	PT	CONC	PT	GWB	PT	GWB	PT	ACT	PT	8'-0"	-	-	-		
207	JAN.	PT	GT	-	-	CONC	PT	CONC	PT	CONC	PT	CONC	PT	GWB	PT	8'-0"	-	-	-		
208	WOMEN'S	PT	GT	-	-	CONC	PT	CONC	PT	CONC	PT	CONC	PT	GWB	PT	8'-0"	-	-	-		
209	MEN'S	PT	GT	-	-	CONC	PT	CONC	PT	CONC	PT	CONC	PT	GWB	PT	8'-0"	-	-	-		
210	UNSEX	PT	GT	-	-	CONC	PT	CONC	PT	CONC	PT	CONC	PT	GWB	PT	8'-0"	-	-	-		
211	MECH	SC	RB	-	-	GWB	PT	GWB	PT	GWB	PT	GWB	PT	-	PT	-	-	-	-		
212	STAR 01	SC	RB	-	-	CONC	PT	CONC	PT	CONC	PT	CONC	PT	-	PT	-	-	-	-		
213	STAR 02	SC	RB	-	-	CONC	PT	CONC	PT	CONC	PT	CONC	PT	-	PT	-	-	-	-		
213A	IT CLOSET	SC	RB	-	-	CONC	PT	CONC	PT	CONC	PT	CONC	PT	-	PT	-	-	-	-		
214	ELEG.	SC	RB	-	-	CONC	PT	CONC	PT	CONC	PT	GWB	PT	-	PT	-	-	-	-		
215	MEETING RM. 3	CPT	RB	-	-	GWB	PT	GWB	PT	GWB	PT	GWB	PT	ACT	PT	8'-0"	-	-	-		
216	MEETING RM. 5	VGT	RB	-	-	CONC	PT	GWB	PT	GWB	PT	GWB	PT	ACT	PT	8'-0"	-	-	-		
218	FACULTY LOUNGE	VGT	RB	-	-	GWB	PT	GWB	PT	GWB	PT	GWB	PT	ACT	PT	8'-0"	-	-	-		
220	NURSING/LAC RM.	VGT	RB	-	-	CONC	PT	GWB	PT	GWB	PT	GWB	PT	ACT	PT	8'-0"	-	-	-		
221	CORRIDOR	VGT	RB	-	-	CONC	VNG	CONC	PT	-	-	-	GWB	PT	GWB	PT	8'-10"	-	-		
221A	COR A	VGT	RB	-	-	CONC	PT	CONC	VNG	-	-	GWB	PT	GWB	PT	8'-10"	-	-	-		
221B	COR B	VGT	RB	-	-	CONC	PT	-	-	CONC	VNG	-	GWB	PT	GWB	PT	8'-10"	-	-		
221C	COR C	VGT	RB	-	-	CONC	PT	-	-	CONC	VNG	GWB	PT	GWB	PT	8'-10"	-	-	-		
222	TECH LOUNGE	VGT/GPT	RB	-	-	GWB	PT	-	-	CONC	PT	GWB	PT	GWB/VNG	PT	8'-10"	-	-	-		
225	SECURED STORAGE	VGT	RB	-	-	GWB	PT	GWB	PT	GWB	PT	GWB	PT	GWB	PT	8'-0"	-	-	-		
228	STORAGE	VGT	RB	-	-	GWB	PT	GWB	PT	GWB	PT	GWB	PT	GWB	PT	8'-0"	-	-	-		
301	MULTI-PURPOSE EVENT ROOM	CPT	RB	-	-	GWB	PT	GWB	PT	CONC	PT										

DOOR SCHEDULE-2ND SHEET

	LOCATION	DOOR						FRAME			GLASS TYPE	FIRE RATED	DETAIL			HW SET	REMARKS
		SIZE			TYPE	MAT'L	FIN	TYPE	MAT'L	FIN							
		W	H	THK													
D208e	OFFICE	6'-0"	7'-0"	1 3/4"	F	ALUM	ANOD	F1	ALUM	ANOD	LAM		11/A10.1	11/A10.1	12/A10.1	HW-16	HARDWARE BY MANUFACTURER
D208f	COUNSELING	6'-0"	7'-0"	1 3/4"	F	ALUM	ANOD	F1	ALUM	ANOD	LAM		11/A10.1	11/A10.1	12/A10.1	HW-16	HARDWARE BY MANUFACTURER
D208g	COUNSELING	6'-0"	7'-0"	1 3/4"	F	ALUM	ANOD	F1	ALUM	ANOD	LAM		11/A10.1	11/A10.1	12/A10.1	HW-16	HARDWARE BY MANUFACTURER
D204a	COR C	6'-0"	7'-0"	1 3/4"	D	ALUM	ANOD	F1	ALUM	ANOD	LAM		1/A10.1	1/A10.1	6/A10.1	HW-9	DOOR HARDWARE TO BE PROVIDED BY NMC
D204b	TESTING	2'-8"	6'-8"	1 3/4"	A	SCND	PT	F1	HM	PT	-		5/A10.1	5/A10.1	9/A10.1	HW-10	
D204c	TESTING	3'-0"	7'-0"	1 3/4"	C	ALUM	ANOD	F1	ALUM	ANOD	LAM		1/A10.1	1/A10.1	6/A10.1	HW-7	
D204d	TESTING	3'-0"	7'-0"	1 3/4"	C	ALUM	ANOD	F1	ALUM	ANOD	LAM		1/A10.1	1/A10.1	6/A10.1	HW-7	
D205a	CORRIDOR	6'-0"	8'-0"	1 3/4"	D	ALUM	ANOD	F1	ALUM	ANOD	LAM		1/A10.1	1/A10.1	2/A10.1	HW-1A	DOOR HARDWARE TO BE PROVIDED BY NMC
D205b	TUTORING CENTER	3'-0"	6'-8"	1 3/4"	A	SCND	VE	F1	HM	PT	-		5/A10.1	5/A10.1	9/A10.1	HW-10	
D205c	SECURED STORAGE	2'-8"	6'-8"	1 3/4"	A	SCND	PT	F1	HM	PT	-		5/A10.1	5/A10.1	9/A10.1	HW-10	
D205d	TUTORING CENTER	3'-0"	7'-0"	1 3/4"	C	ALUM	ANOD(DE)	F1	ALUM	ANOD(DE)	LAM		1/A10.1	1/A10.1	6/A10.1	HW-7	DOOR HARDWARE TO BE PROVIDED BY NMC
D205e	TUTORING CENTER	3'-0"	7'-0"	1 3/4"	C	ALUM	ANOD	F1	ALUM	ANOD	LAM		1/A10.1	1/A10.1	6/A10.1	HW-7	DOOR HARDWARE TO BE PROVIDED BY NMC
D205f	CORRIDOR	3'-0"	7'-0"	1 3/4"	C	ALUM	ANOD(DE)	F1	ALUM	ANOD(DE)	LAM		1/A10.1	1/A10.1	2/A10.1	HW-5	DOOR HARDWARE TO BE PROVIDED BY NMC
D207	JAN.	3'-0"	6'-8"	1 3/4"	A	SCND	VE	F1	HM	PT	-		5/A10.1	5/A10.1	9/A10.1	HW-10	
D208	WOMEN'S	3'-0"	6'-8"	1 3/4"	A	SCND	VE	F1	HM	PT	-		5/A10.1	5/A10.1	9/A10.1	HW-14	
D209	MEN'S	3'-0"	6'-8"	1 3/4"	A	SCND	VE	F1	HM	PT	-		5/A10.1	5/A10.1	9/A10.1	HW-14	
D210	UNISEX	3'-0"	6'-8"	1 3/4"	A	SCND	VE	F1	HM	PT	-		5/A10.1	5/A10.1	9/A10.1	HW-11	
D211	MECH	6'-0"	7'-0"	1 3/4"	E	HM	PT	F1	HM	PT	-		5/A10.1	5/A10.1	9/A10.1	HW-15	DOOR HARDWARE TO BE PROVIDED BY NMC
D212	STAIR 01	3'-0"	7'-0"	1 3/4"	A	HM	PT	F1	HM	PT	-		5/A10.1	5/A10.1	9/A10.1	HW-6	WITH PANIC DEVICE
D213	STAIR 02	3'-0"	7'-0"	1 3/4"	A	HM	PT	F1	HM	PT	-		5/A10.1	5/A10.1	9/A10.1	HW-6	WITH PANIC DEVICE
D213a	IT CLOSET	3'-0"	7'-0"	1 3/4"	A	HM	PT	F1	HM	PT	-		5/A10.1	5/A10.1	9/A10.1	HW-12	DOOR HARDWARE TO BE PROVIDED BY NMC
D214	ELEC.	3'-0"	7'-0"	1 3/4"	A	HM	PT	F1	HM	PT	-		5/A10.1	5/A10.1	9/A10.1	HW-12	DOOR HARDWARE TO BE PROVIDED BY NMC
D216	MEETING RM. 5	3'-0"	7'-10"	1 3/4"	J	SCND	VE	F1	HM	PT	-		5/A10.1	4/A10.1	9/A10.1	HW-8	WITH SIDELITES
D219	CORRIDOR	3'-0"	7'-0"	1 3/4"	C	ALUM	ANOD	F1	ALUM	ANOD	LAM		1/A10.1	1/A10.1	6/A10.1	HW-7	WITH SIDELITES
D220	NURSING/LAC RM.	3'-0"	6'-8"	1 3/4"	A	SCND	VE	F1	HM	PT	-		5/A10.1	5/A10.1	9/A10.1	HW-5	
D222a	TECH LOUNGE	2'-8"	6'-0"	1 1/4"	L	ALUM	CLR	F1	ALUM	CLR	-	1'-10"	1/A10.1	1/A10.1	-		
D301a	MULTI-PURPOSE EVENT ROOM	6'-0"	8'-0"	1 3/4"	D	ALUM	ANOD	F1	ALUM	ANOD	LAM		1/A10.1	1/A10.1	2/A10.1	HW-1A	DOOR HARDWARE TO BE PROVIDED BY NMC
D301b	COR A	6'-0"	8'-0"	1 3/4"	D	ALUM	ANOD	F1	ALUM	ANOD	LAM		1/A10.1	1/A10.1	2/A10.1	HW-1A	
D301c	MEDIA STORAGE	3'-0"	6'-8"	1 3/4"	A	SCND	VE	F1	HM	PT	-		5/A10.1	5/A10.1	9/A10.1	HW-8	
D301d	MULTI-PURPOSE EVENT ROOM	11'-3"	9'-0"	1 3/4"	H	SCND	VE	F1	HM	PT	LAM		5/A10.1	5/A10.1	9/A10.1	HW-19	HARDWARE BY MANUFACTURER; FROSTED GLASS
D301e	MULTI-PURPOSE EVENT ROOM	11'-3"	9'-0"	1 3/4"	H	SCND	VE	F1	HM	PT	LAM		5/A10.1	5/A10.1	9/A10.1	HW-19	HARDWARE BY MANUFACTURER; FROSTED GLASS
D301f	BREAK ROOM	11'-3"	7'-0"	3"	K	STL	ACT	F1	STL	ANOD	-		-	-	-	HW-19	HARDWARE BY MANUFACTURER
D301f	BREAK ROOM	11'-3"	7'-0"	3"	K	STL	ACT	F1	STL	ANOD	-		-	-	-	HW-21	
D301f	PUMP RM.	6'-0"	6'-8"	1 3/4"	E	ALUM	ANOD	F1	ALUM	ANOD	-		5/A10.1	5/A10.1	9/A10.1	HW-17	METAL GATE. HARDWARE TO BE PROVIDED BY MANUFACTURER
D302	TRASH ENCLOSURE	24'-0"	6'-0"	1 3/4"	L	MTL	PT	F1	-	-	-		-	-	-	HW-17	
D302a	OSAL	3'-0"	7'-0"	1 3/4"	C	ALUM	ANOD	F1	ALUM	ANOD	LAM		1/A10.1	4/A10.1	6/A10.1	HW-7	WITH SIDELITES. DOOR HARDWARE TO BE PROVIDED BY NMC
D302b	COR C	3'-0"	7'-0"	1 3/4"	C	ALUM	ANOD	F1	ALUM	ANOD	LAM		1/A10.1	1/A10.1	6/A10.1	HW-7	DOOR HARDWARE TO BE PROVIDED BY NMC
D302c	OSAL	20'-4 7/8"	7'-0"	1 3/4"	G	SCND	PT	F1	HM	PT	-		5/A10.1	5/A10.1	12/A10.1	HW-16A	HARDWARE BY MANUFACTURER
D302d	OSAL	6'-0"	7'-0"	1 3/4"	D	ALUM	ANOD	F1	ALUM	ANOD	LAM		1/A10.1	1/A10.1	6/A10.1	HW-9	DOOR HARDWARE TO BE PROVIDED BY NMC
D302e	OSAL	12'-0"	7'-0"	2"	G	SCND	PT	F1	HM	PT	-		11/A10.1	11/A10.1	12/A10.1	HW-16A	HARDWARE BY MANUFACTURER
D302f	STUDENT LOUNGE	3'-0"	7'-0"	1 3/4"	C	ALUM	ANOD	F1	ALUM	ANOD	LAM		5/A10.1	4/A10.1	6/A10.1	HW-7	WITH SIDELITES. DOOR HARDWARE TO BE PROVIDED BY NMC
D303	JAN.	3'-0"	6'-8"	1 3/4"	A	SCND	VE	F1	HM	PT	-		5/A10.1	5/A10.1	9/A10.1	HW-10	
D304	WOMEN'S	3'-0"	6'-8"	1 3/4"	A	SCND	VE	F1	HM	PT	-		5/A10.1	5/A10.1	9/A10.1	HW-14	
D305	MEN'S	3'-0"	6'-8"	1 3/4"	A	SCND	VE	F1	HM	PT	-		5/A10.1	5/A10.1	9/A10.1	HW-14	
D306	UNISEX	3'-0"	6'-8"	1 3/4"	A	SCND	VE	F1	HM	PT	-		5/A10.1	5/A10.1	9/A10.1	HW-11	
D307	MECH	6'-0"	7'-0"	1 3/4"	E	HM	PT	F1	HM	PT	-		5/A10.1	5/A10.1	9/A10.1	HW-15	DOOR HARDWARE TO BE PROVIDED BY NMC
D308	ELEC.	3'-0"	7'-0"	1 3/4"	A	HM	PT	F1	HM	PT	-		5/A10.1	5/A10.1	9/A10.1	HW-12	DOOR HARDWARE TO BE PROVIDED BY NMC
D309	IT CLOSET	3'-0"	7'-0"	1 3/4"	A	HM	PT	F1	HM	PT	-		5/A10.1	5/A10.1	9/A10.1	HW-12	DOOR HARDWARE TO BE PROVIDED BY NMC
D310	CHAIR & TABLE STORAGE	3'-0"	6'-8"	1 3/4"	A	SCND	VE	F1	HM	PT	-		5/A10.1	5/A10.1	9/A10.1	HW-10	
D310a	COR B	6'-0"	7'-0"	1 3/4"	K	HM	PT	F1	HM	PT	-		5/A10.1	5/A10.1	9/A10.1	HW-12	
D311a	BOR	3'-0"	6'-0"	1 3/4"	C	ALUM	ANOD	F1	ALUM	ANOD	LAM		1/A10.1	1/A10.1	6/A10.1	HW-7	DOOR HARDWARE TO BE PROVIDED BY NMC
D311b	BOR PANTRY	3'-0"	6'-8"	1 3/4"	A	HM	VE	F1	HM	PT	-		5/A10.1	4/A10.1	9/A10.1	HW-10	WITH SINGLE VISION GLASS
D311c	OFFICE	3'-0"	7'-0"	1 3/4"	C	ALUM	ANOD	F1	ALUM	ANOD	LAM		1/A10.1	1/A10.1	6/A10.1	HW-7	
D311d	BOR	21'-7 1/2"	8'-9"	1 3/4"	I	SCND	VE	F1	HM	PT	-		1/A10.1	1/A10.1	9/A10.1	HW-19	HARDWARE BY MANUFACTURER
D312	STAIR 01	3'-0"	7'-0"	1 3/4"	A	HM	PT	F1	HM	PT	-		5/A10.1	5/A10.1	9/A10.1	HW-6	WITH PANIC DEVICE
D313	STAIR 02	3'-0"	7'-0"	1 3/4"	A	HM	PT	F1	HM	PT	-		5/A10.1	5/A10.1	9/A10.1	HW-6	WITH PANIC DEVICE
D314a	CORRIDOR	6'-0"	7'-0"	1 3/4"	D	ALUM	ANOD(DE)	F1	ALUM	ANOD(DE)	LAM		1/A10.1	1/A10.1	2/A10.1	HW-1A	DOOR HARDWARE TO BE PROVIDED BY NMC
D314b	CORRIDOR	6'-0"	7'-0"	1 3/4"	D	ALUM	ANOD(DE)	F1	ALUM	ANOD(DE)	LAM		1/A10.1	1/A10.1	2/A10.1	HW-1A	DOOR HARDWARE TO BE PROVIDED BY NMC
D314c	CORRIDOR	3'-0"	7'-0"	1 3/4"	C	ALUM	ANOD(DE)	F1	ALUM	ANOD(DE)	LAM		1/A10.1	1/A10.1	2/A10.1	HW-2	DOOR HARDWARE TO BE PROVIDED BY NMC
D314d	CORRIDOR	2'-6"	6'-0"	1 1/4"	L	ALUM	CLR	-	ALUM	CLR	-	1'-10"	-	-	-		ACCESS PANEL DOOR
D314e	CHAIR & TABLE STORAGE	3'-0"	7'-0"	1 3/4"	C	ALUM	ANOD(DE)	F1	ALUM	ANOD(DE)	LAM		1/A10.1	1/A10.1	2/A10.1	HW-2	DOOR HARDWARE TO BE PROVIDED BY NMC
D315	PV RM.	3'-0"	7'-0"	1 3/4"	A	HM	PT	F1	HM	PT	-		5/A10.1	5/A10.1	9/A10.1	HW-12	DOOR HARDWARE TO BE PROVIDED BY NMC
D401	STAIR 01	3'-0"	7'-0"	1 3/4"	A	ALUM	ANOD	F1	ALUM	ANOD	-		1/A10.1	1/A10.1	6/A10.1	HW-3	

[illegible]

TRMA 
Taniguchi Ruth Makio Architects
100 Cliff Business Center, P.O. Box 84, Agave, NJ 06610
Tel.: (671) 475-8772 • Fax: (671) 472-3381

Architecture
Planning
Interior Design



Project

NMC

PACKAGE 1: STUDENT
CENTER BUILDING

Title

DOOR SCHEDULE

CONSTRUCTION DOCUMENTS

Designed: TRMA

Drawn JPP/NT/TP

Checked	MWM, JPP
---------	----------

Supv:	MWM
-------	-----

Scale:


Date: 10/07/2022

Project No.	File
----------------	------


Drawing

A8.2.1


IF SHEET IS LESS THAN 24" x 36"
REDUCED PRINT - USE GRAPHIC SCALES

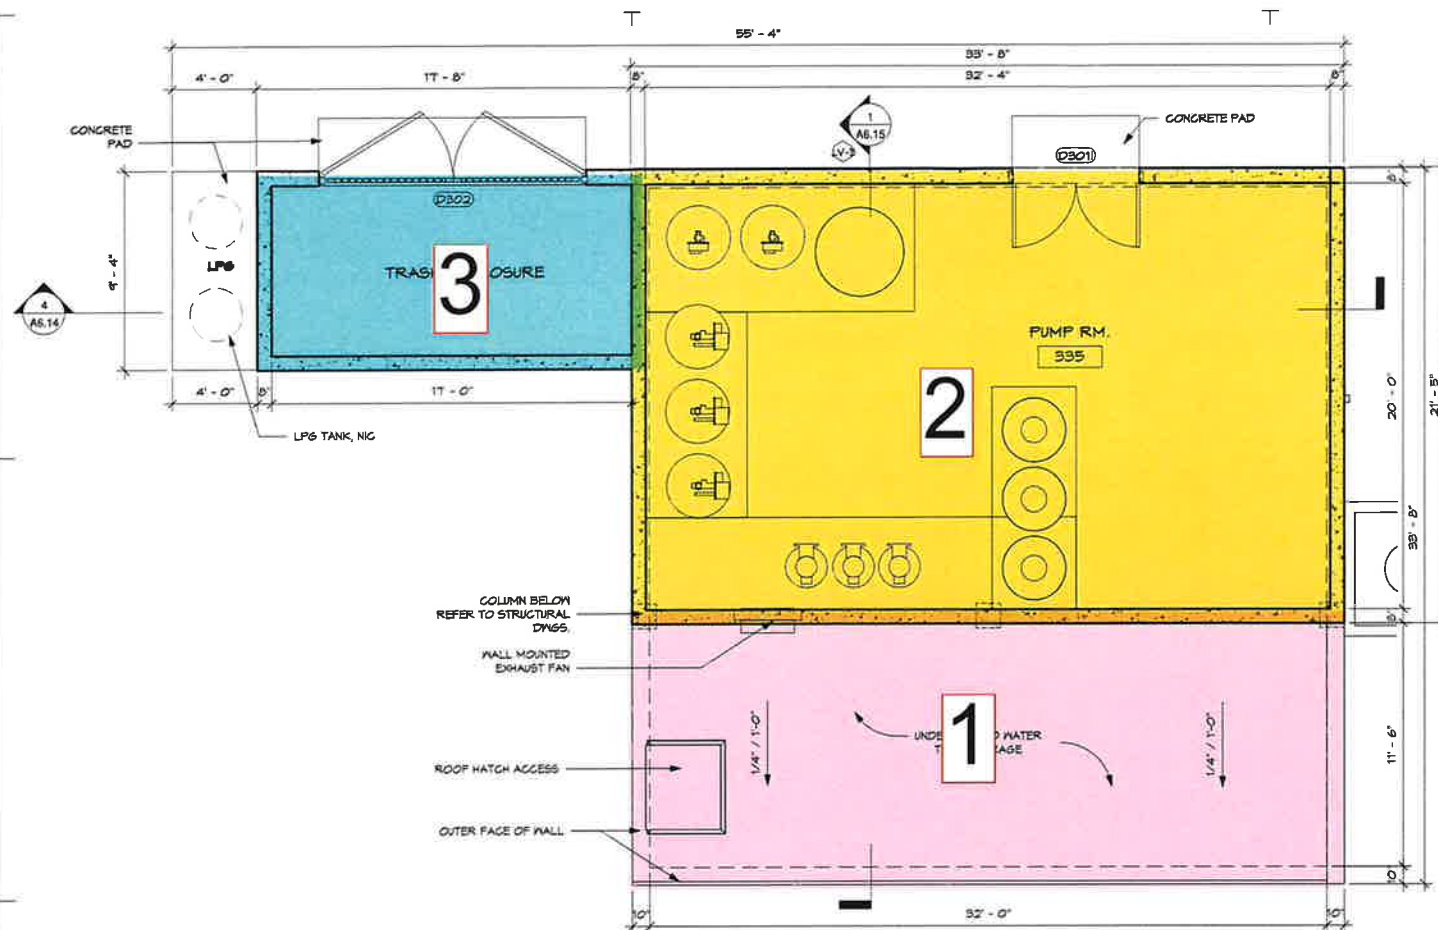


1 PLAN - WATER TANK / PUMP RM.
SCALE: 1/4" = 1'-0"

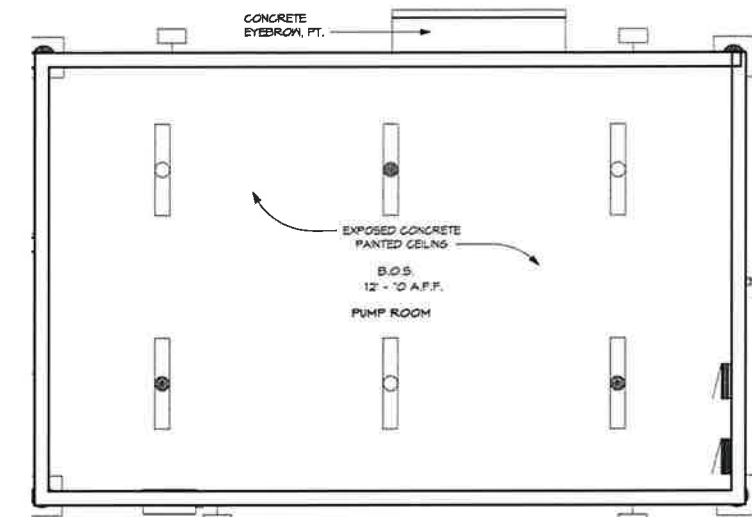


2 RCP - GROUND FLOOR
SCALE: 1/4" = 1'-0"

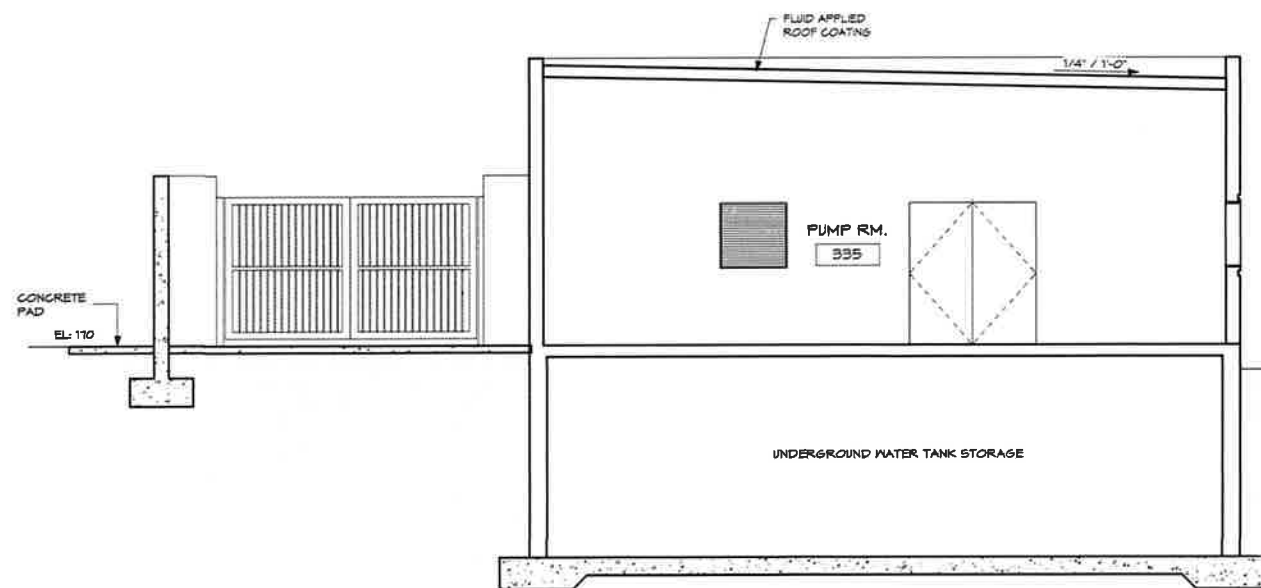

4 PUMP RM - SECTION
SCALE: 1/4" = 1'-0"

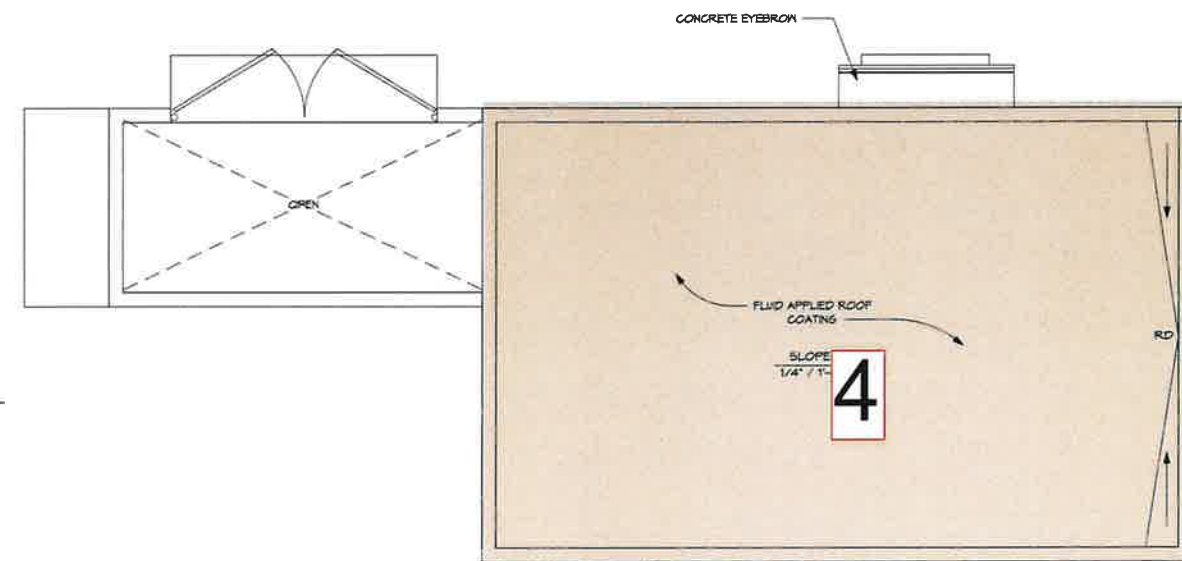

3 WATER TANK/ PUMP RM
ROOF PLAN
SCALE: 1/4" = 1'-0"

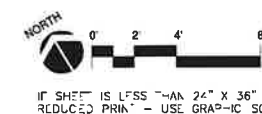

REVISION		
No.	Description	Date

TRMA
Taniguchi Ruth Makio Architects
100 Old Business Center, P.O. Box 84, Azusa, CA 91701
Tel: (621) 475-8772 • Fax: (621) 472-3381
Architecture
Planning
Interior Design

MICHAEL W. MAJID
REGISTERED PROFESSIONAL ARCHITECT
STATE OF NORTH CAROLINA
I HEREBY CERTIFY THAT THIS PLAN WAS PREPARED
BY ME OR UNDER MY DIRECT SUPERVISION
DATE: 10/07/2022


Project
NMC
PACKAGE 1: STUDENT
CENTER BUILDING

Title
WATER TANK PLANS,
SECTIONS, AND
ELEVATIONS

CONSTRUCTION DOCUMENTS


Designed: TRMA
Drawn: JPP/NT/TP
Checked: MAM, JPP
Supv: MAM
Scale: 1/4" = 1'-0"
Date: 10/07/2022
Project No. 1
Drawing

A6.14
Sheet No. 0'

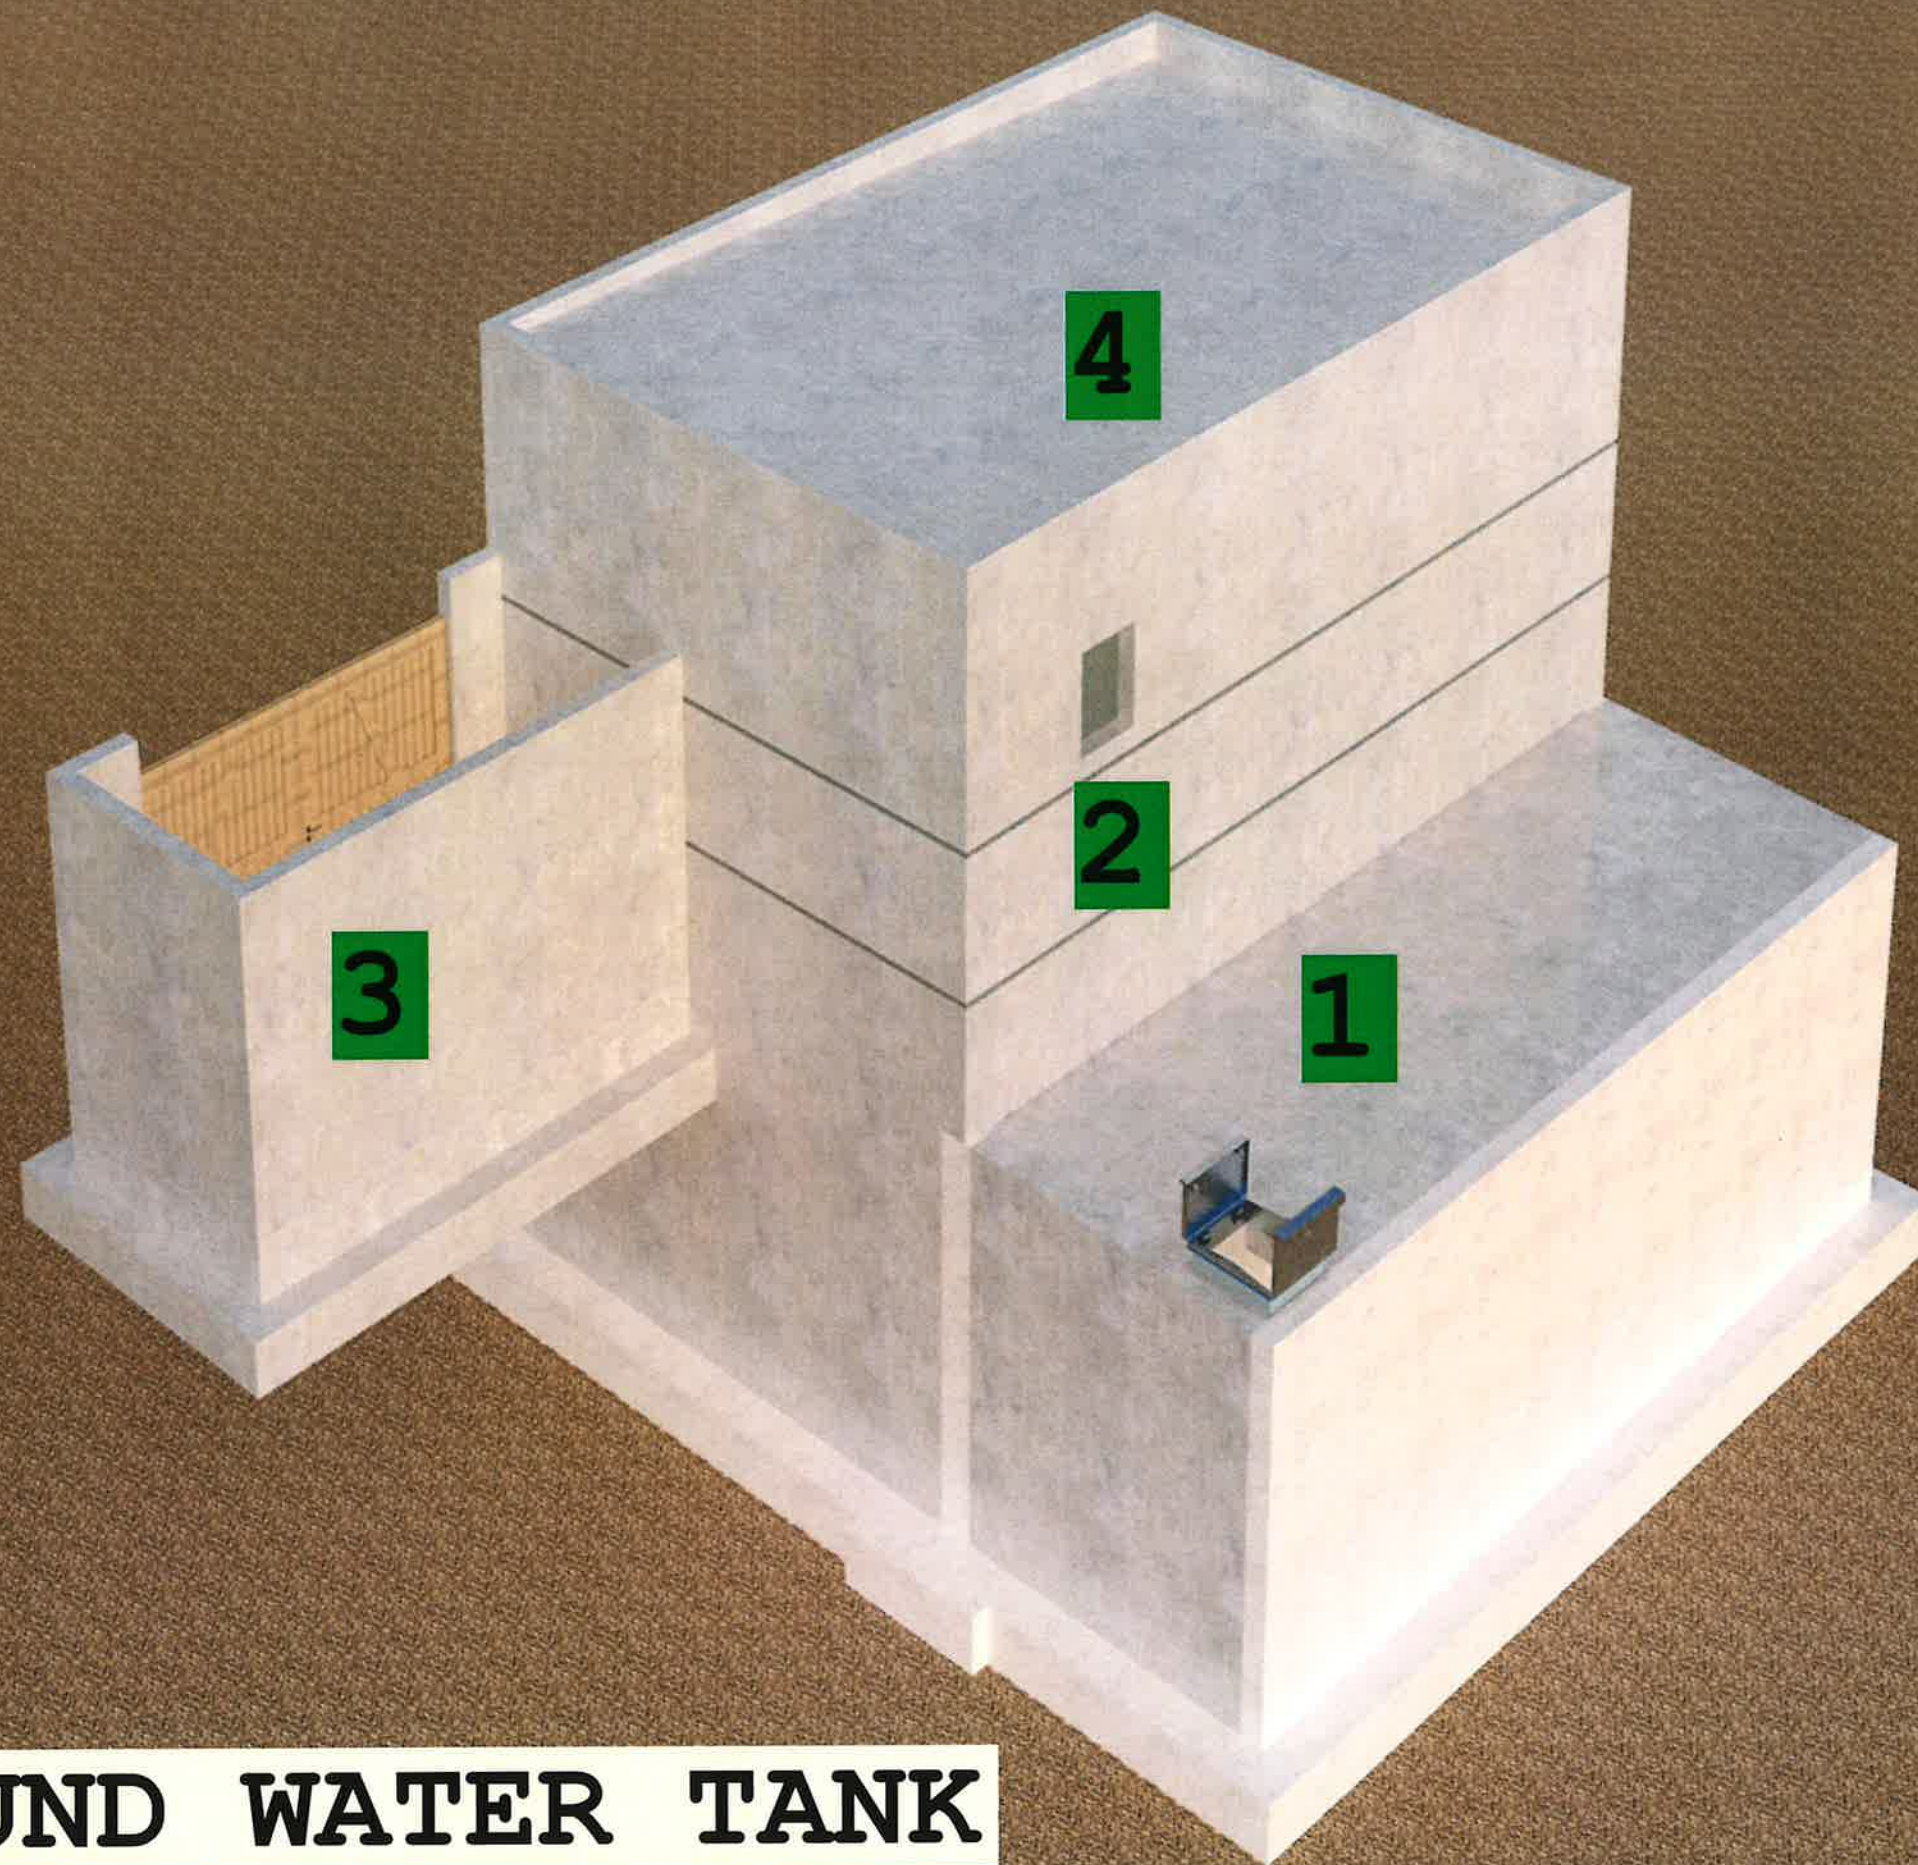


UNDERGROUND WATER TANK

PUMP ROOM / UNDERGROUND STORAGE TANK																
Substructure		sq.ft	excavation raft foundation	0	0	0	1	1	0	0	0	0	0	0	0	1
			subbase-raft foundation	0	0	0	1	0	0	0	0	0	0	0	0	1
			basecourse & compaction-raft foundation	0	0	0	1	0	0	0	0	0	0	0	0	1
			compaction test	0	0	0	0	0	0	0	0	0	0	0	0	3
			soil treatment-raft foundation	0	0	0	0	0	0	0	0	0	0	0	0	0
			formwork raft foundation	0	0	0	0	0	0	0	0	0	3	0	0	2
			rebar-raft foundation	0	0	0	4	0	0	0	0	0	0	0	0	2
			inspection prior concrete	0	0	0	0	0	0	0	0	0	0	0	0	0
			concrete pouring foundation	0	0	0	0	0	0	4	0	0	0	0	0	3
			rebar-retaining wall	0	0	0	3	0	0	0	0	0	0	0	0	2
			formwork retaining wall	0	0	0	0	0	0	0	0	0	3	0	0	2
			inspection prior concrete	0	0	0	0	0	0	0	0	0	0	0	0	0
			pouring-retaining wall	0	0	0	0	0	0	0	0	0	0	0	0	0
				0	0	0	0	0	0	0	0	0	0	0	0	0
				0	0	0	0	0	0	0	0	0	3	0	0	2
				0	0	0	0	0	0	0	0	0	0	0	0	2
Superstructure	1,133	sq.ft	shoring and formwork-sog	0	0	0	0	0	0	0	0	0	0	0	0	2
			rebar sog	0	0	0	4	0	0	0	0	0	0	0	0	2
			inspection prior concrete	0	0	0	0	0	0	0	0	0	0	0	0	0
			concrete pouring sog	0	0	0	0	0	0	4	0	0	0	0	0	3
			rebar wall & col.	0	0	0	0	0	0	4	0	0	0	0	0	3
			inspection prior concrete	0	0	0	0	0	0	0	0	0	0	0	0	0
			concrete pouring wall and column	0	0	0	0	0	0	4	0	0	0	0	0	4
			shoring & formwork roof slab	0	0	0	0	0	0	0	0	0	3	0	0	2
			rebar sog- roof slab	0	0	0	4	0	0	0	0	0	0	0	0	2
			inspection prior concrete	0	0	0	0	0	0	0	0	0	0	0	0	0
			concrete pouring sog-roof slab	0	0	0	0	0	0	4	0	0	0	0	0	3
Mechanical	1,133	sq.ft	install pump & check & gate valve/pipe	0	1	0	1	0	0	0	0	0	0	2	0	2
			install downspout	0	0	0	0	0	0	0	0	0	0	1	0	1
			connect external waterline to nmc building	0	0	0	0	0	0	0	0	0	0	2	0	1
Electrical	1,133	sq.ft	install conduit	0	1	0	0	0	0	0	0	0	0	0	2	2
			wiring	0	0	0	0	0	0	0	0	0	0	0	2	1
			install wiring device	0	0	0	0	0	0	0	0	0	0	0	2	1
			install lighting fixtures	0	0	0	0	0	0	0	0	0	0	0	2	1
			install heat &smoke detector	0	0	0	0	0	0	0	0	0	0	0	1	1
Architectural	1,133	sq.ft	plastering	0	1	0	0	0	0	2	0	0	0	0	0	2
			painting	0	0	0	0	0	0	0	1	0	0	0	0	1
			metal/wood doors	0	0	0	0	0	0	0	0	2	0	0	0	2
			waterproofing	0	0	0	0	0	0	1	0	0	0	0	0	1
			install steel ladder	0	0	0	1	0	0	0	0	0	0	0	0	1
			install roof hatch access	0	0	0	1	0	0	0	0	0	0	0	0	1
			fluid applied roof coating	0	0	0	0	0	0	1	0	0	0	0	0	1

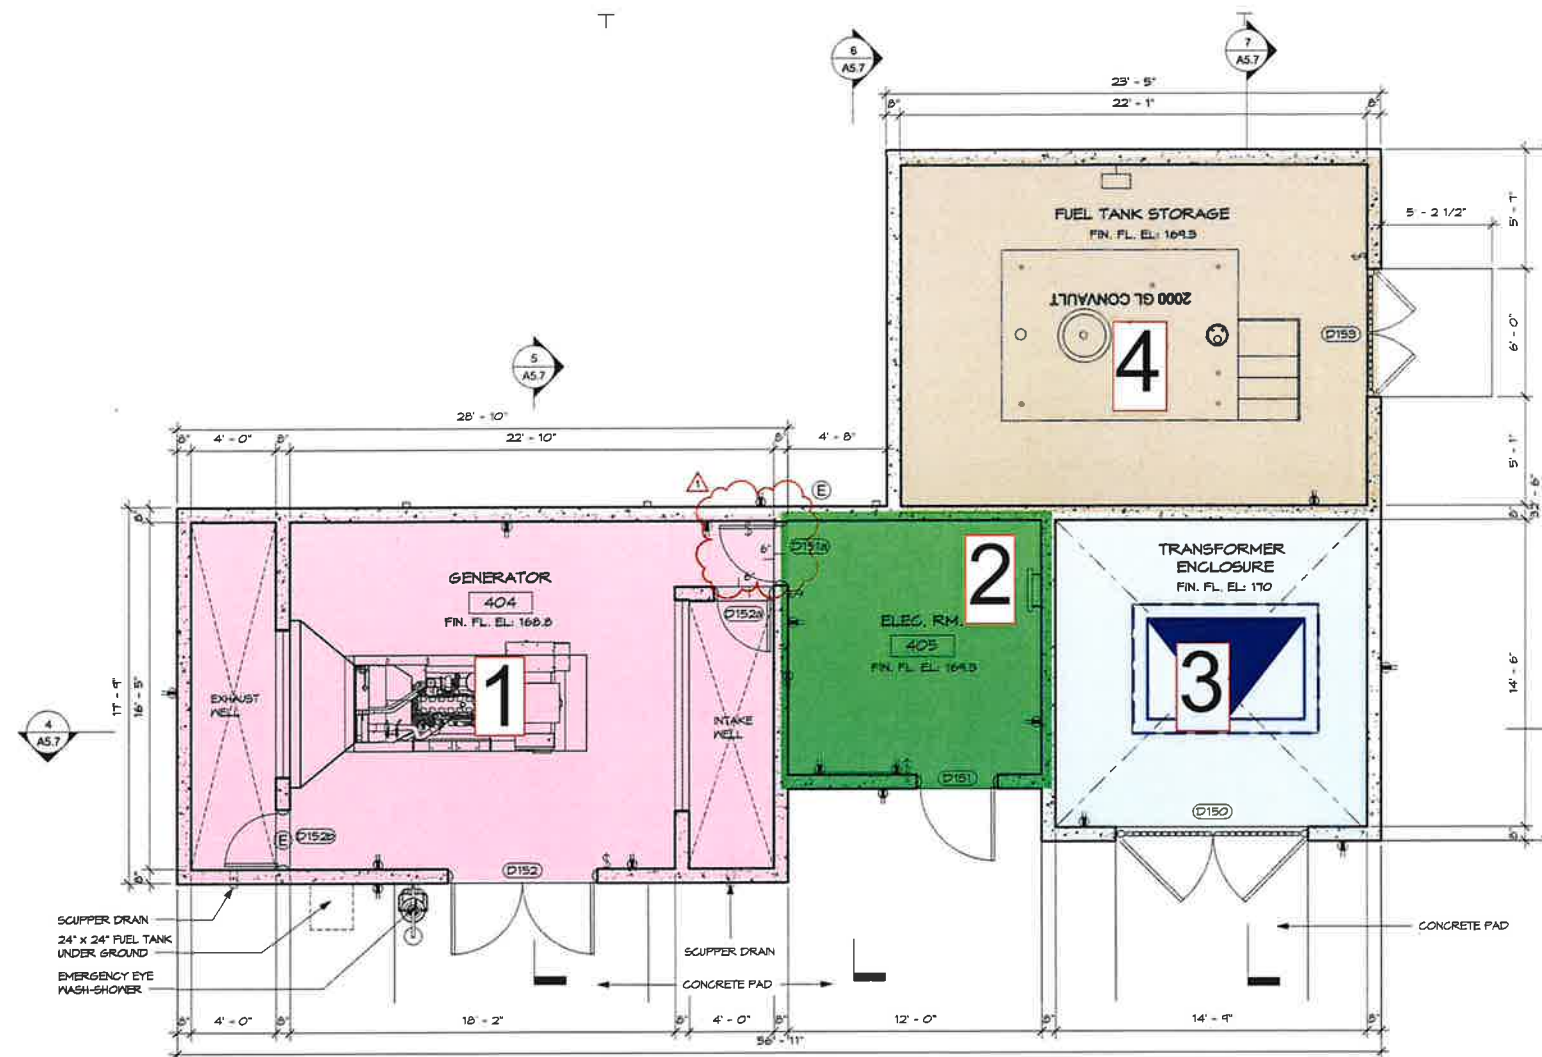

1 PLAN - GENERATOR BLDG.
SCALE: 1/4" = 1'-0"

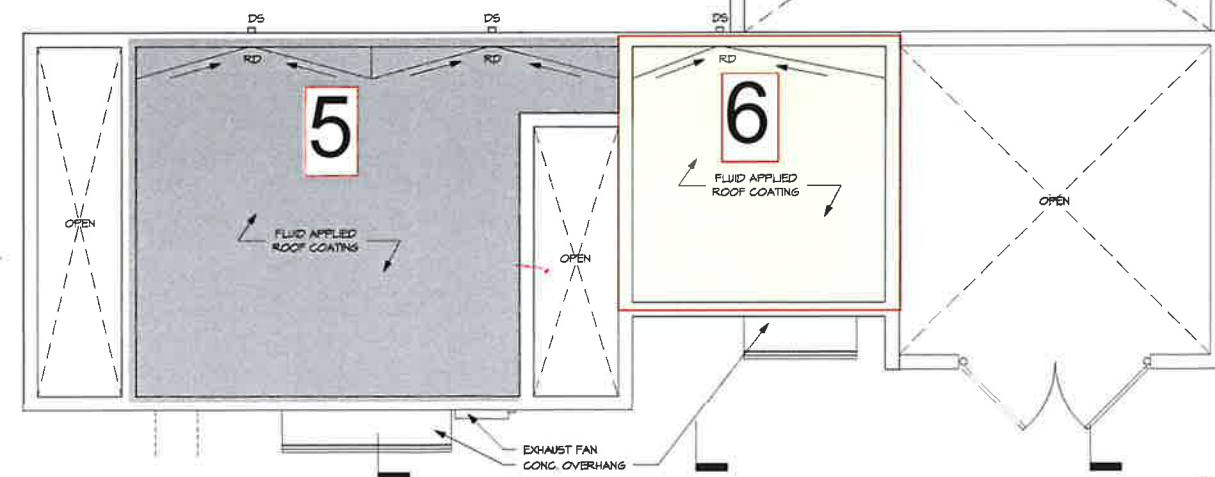

2 ROOF PLAN
SCALE: 1/4" = 1'-0"

NORTH
0' 2' 4' 8'
1" SI ITT IS L'SS 1'-0" X 36"
2-D.CLD PRIN - JSL GRAP IC SCLLS

REVISION		
No.	Description	Date
1	ADDENDUM 1	11/29/2022

TRMA
Taniguchi Ruth Makio Architects
100 Old Business Center, P.O. Box 6A, Agawam, CT 06010
Tel: (871) 475-8772 • Fax: (871) 472-3381
Architecture
Planning
Interior Design



Project:
NMC
PACKAGE 1: STUDENT
CENTER BUILDING

Title
UTILITY BUILDING
PLANS

CONSTRUCTION DOCUMENTS

Designed: TRMA
Drawn: JPP/NT/TP
Checked: MAM, JPP
Supv: MAM
Scale: 1/4" = 1'-0"
Date: 10/01/2022
Project: No.
Drawing:

A2.4
Sheet 26 of 27

GENERATOR BUILDING (Generator Enclosure, Elec. Room, Fuel Tank Storage, & Transformer Enclosure)														
Substructure	1316	sq.ft	Foreman	Leadman	Installer	Operator	Mason	Painter	Carpenter	Plumber	Electrician	Helper	No of day	
		excavation-foundation	0	1	0	1	0	0	0	0	0	1	1	
		subbase	0	0	0	0	0	0	0	0	0	2	6	
		basecourse & compaction	0	0	0	0	0	0	0	0	0	2	3	
		compaction test	0	0	0	0	0	0	0	0	0	0	1	
		soil treatment	0	0	0	0	0	0	0	0	0	0	1	
		formwork-foundation	0	0	0	0	0	0	6	0	0	0	4	5
		rebar-foundation	0	0	6	0	0	0	0	0	0	0	4	10
		inspection-prior concrete-foundat	0	0	0	0	0	0	0	0	0	0	0	1
		concrete pouring-foundation	0	0	0	0	0	0	0	0	0	0	0	1
		rebar-sog	0	0	6	0	0	0	0	0	0	0	4	3
		formwork-sog	0	0	0	0	0	0	0	4	0	0	2	2
		equipment pad-foundation	0	0	2	0	0	0	0	0	0	0	2	2
		inspection-prior concrete-sog	0	0	0	0	0	0	0	0	0	0	0	1
		concrete pouring-sog	0	0	0	0	0	0	0	0	0	0	0	1
	Superstructure	1316	sq.ft	0	1	6	0	0	0	0	0	0	2	10
			rebar-wall	0	0	0	0	0	0	6	0	0	2	5
			formwork wall	0	0	0	0	0	0	0	0	0	0	1
			inspection prior concrete wall	0	0	0	0	0	0	0	0	0	0	1
			concrete pouring wall	0	0	0	0	6	0	0	0	0	4	1
		shoring and formwork-roof slab	0	0	0	0	0	0	4	0	0	2	3	
		rebar-roof slab	0	0	4	0	0	0	0	0	0	2	3	
		inspection prior concrete roof slab	0	0	0	0	0	0	0	0	0	0	1	
		concrete pouring roof slab	0	0	0	0	6	0	0	0	0	4	1	
Electrical	1316	sq.ft	0	1	0	0	0	0	0	0	2	1	3	
		install conduit (three phase uninterrupted power supply(trans)	0	0	0	0	0	0	0	0	0	2	1	3
		wiring and cable pulling	0	0	0	0	0	0	0	0	0	2	1	3
		install wiring device	0	0	0	0	0	0	0	0	0	2	1	3
		install circuit breakers	0	0	0	0	0	0	0	0	0	1	1	1
		install panel boards	0	0	0	0	0	0	0	0	0	1	1	1
		install lighting fixtures	0	0	0	0	0	0	0	0	0	2	1	1
		heat and smoke detector	0	0	0	0	0	0	0	0	0	2	1	1
		install diesel engine-generator set	0	0	2	0	0	0	0	0	0	2	1	2
		install 2000 gal fuel tank	0	0	2	0	0	0	0	0	0	0	2	2
Mechanical	1,316	sq.ft	0	1	0	0	0	0	0	2	0	1	1	
		install pipe-emergency eyewash & shower	0	0	0	0	0	0	0	0	0	0	1	1
		fuel oil piping system	0	0	0	0	0	0	0	0	2	0	2	5
		install ACCU	0	0	2	0	0	0	0	0	0	2	3	3
		install FCU	0	0	2	0	0	0	0	0	0	2	3	3
		muffler and radiator exhaust duct	0	0	2	0	0	0	0	0	0	0	2	2
		louver	0	0	2	0	0	0	0	0	0	0	2	2
	Architectural	1,316	sq.ft	0	1	0	0	3	0	0	0	0	2	5
			plastering	0	0	0	0	0	2	0	0	0	2	3
		painting	0	0	0	0	0	0	0	0	0	2	2	2
		metal/wood doors	0	0	2	0	0	0	0	0	0	2	2	2
		fluid Applied roof coating	0	0	2	0	0	0	0	0	0	0	1	1
		install access ladder	0	0	1	0	0	0	0	0	0	0	1	1
		generator building ready for inspe	0	0	0	0	0	0	0	0	0	0	0	1
		sq.ft												